


LEVEL 01


© 2014 Eddy McHenry Architecture
3/24/2014

404 Spruce Street
Martinsburg, WV


emArchitecture

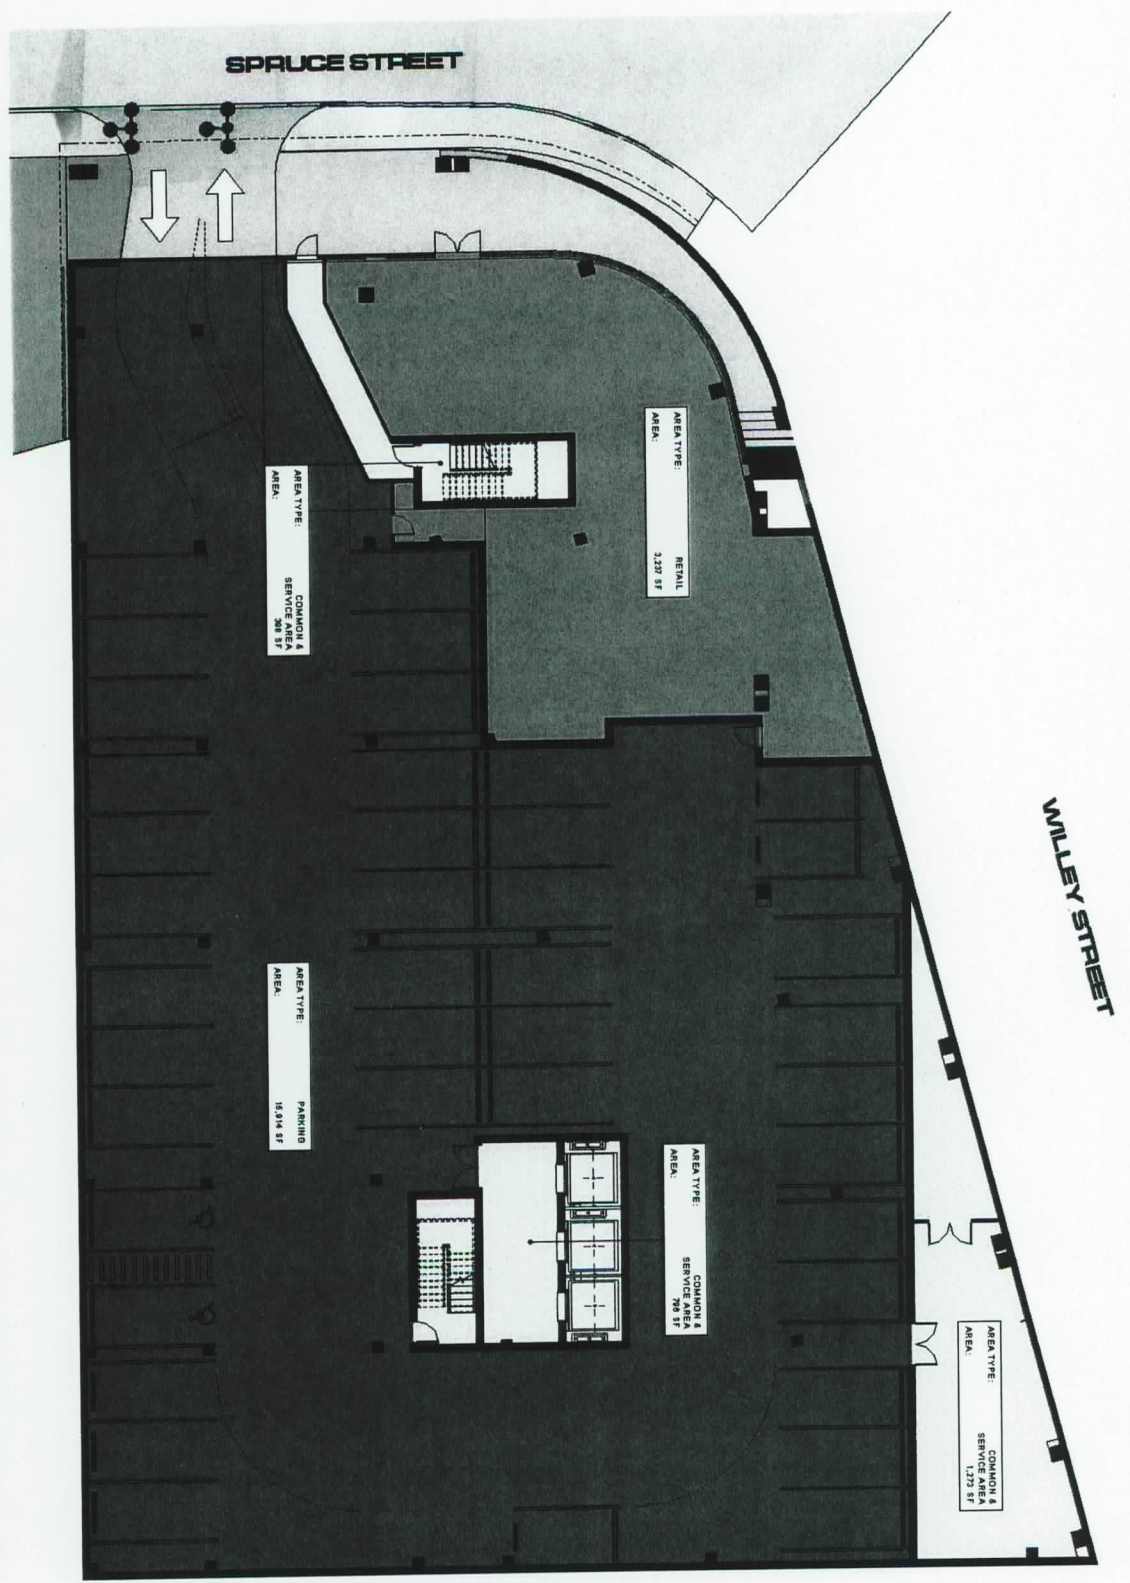

LEVEL **P1**

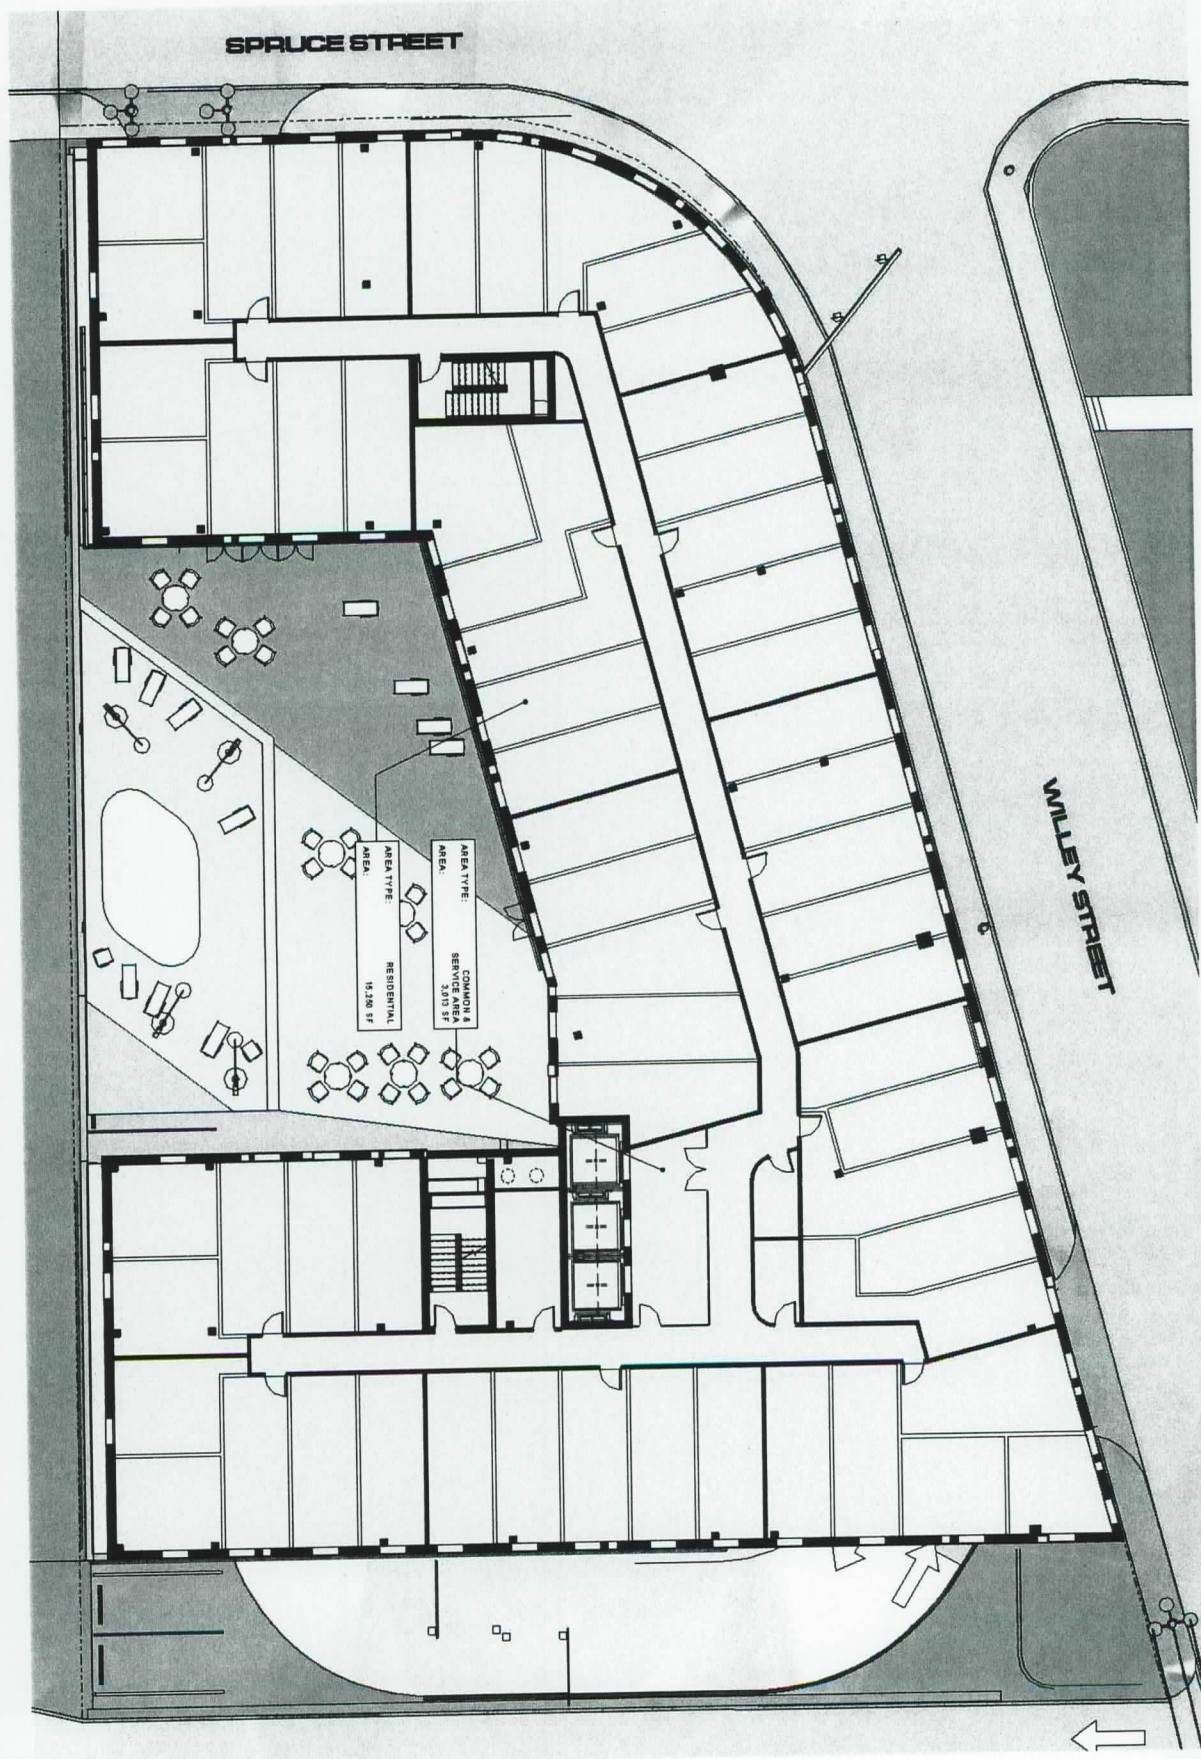

UNIT MIX **9**

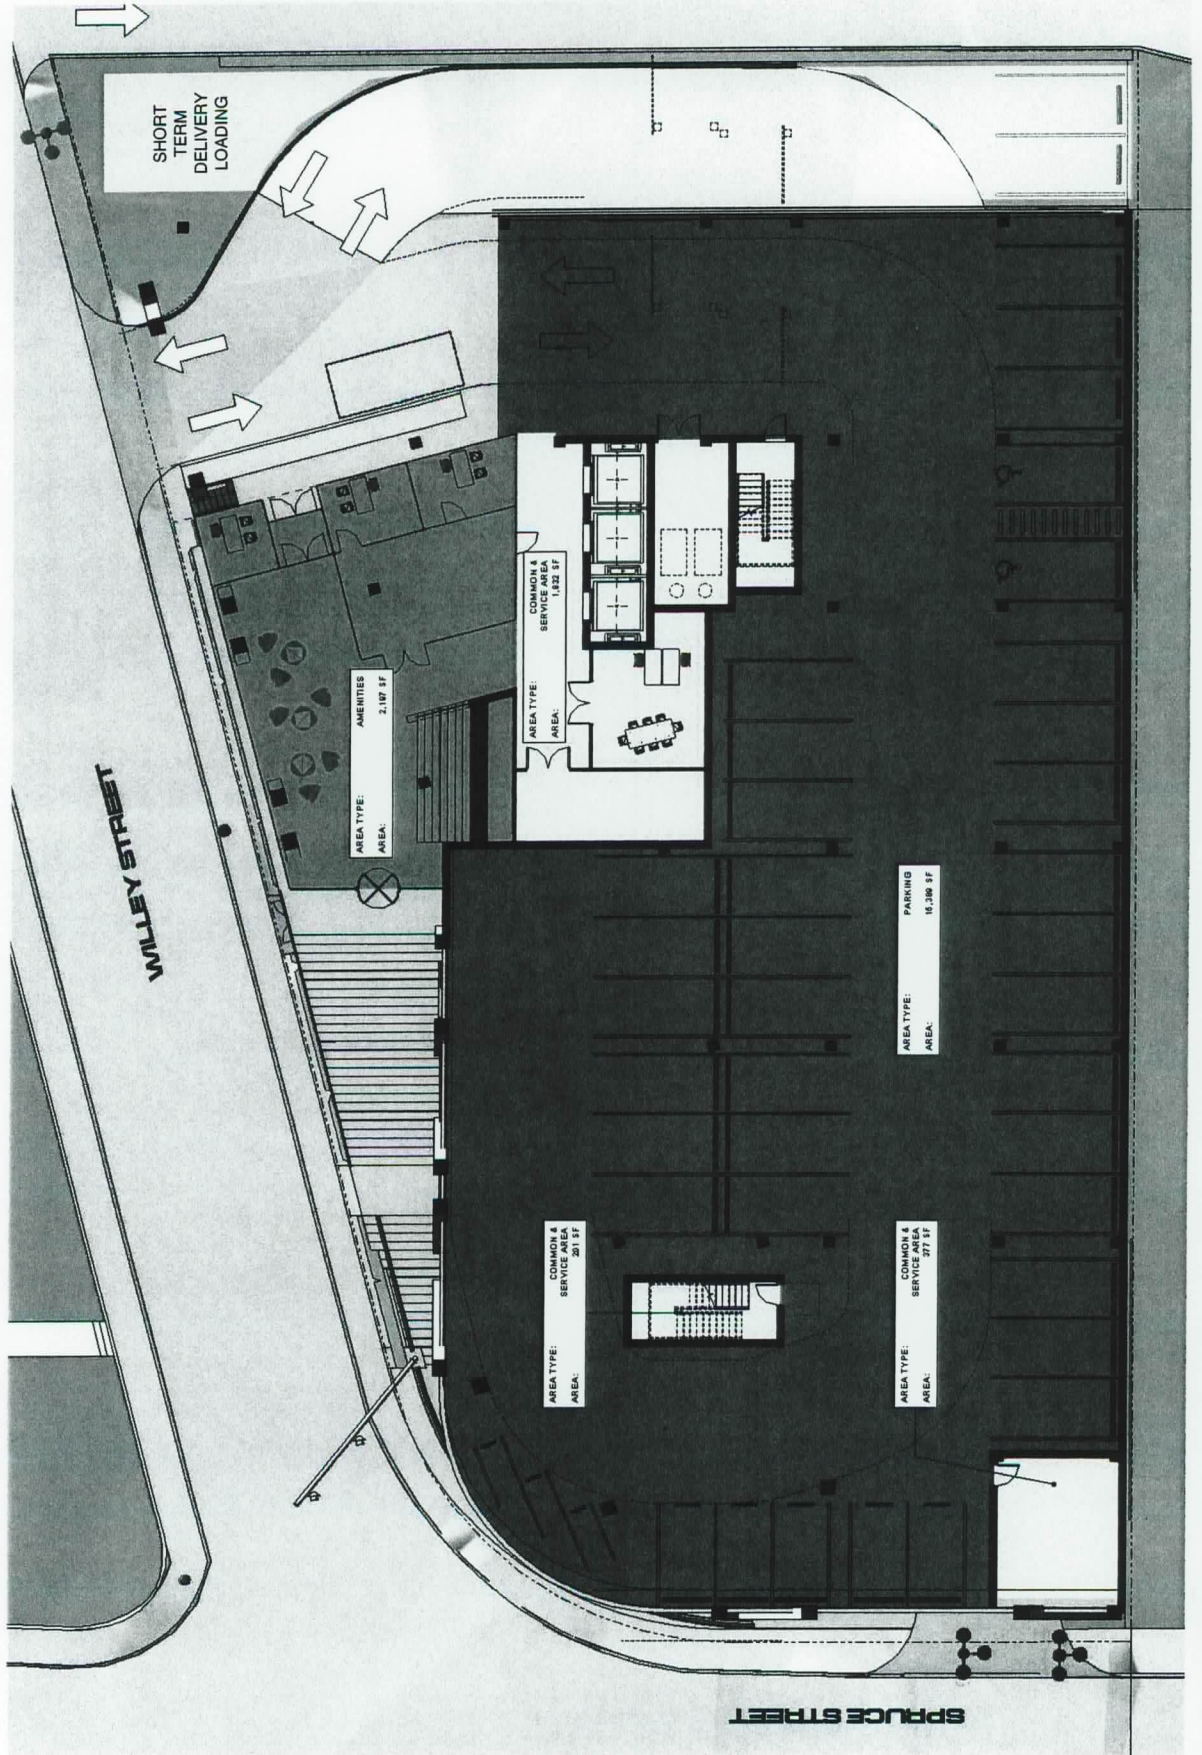


LEVEL 1




© 2014 Erdy McHenry Architecture
3/24/2014

494 Spruce Street
Morgantown, WV

EMArchitecture

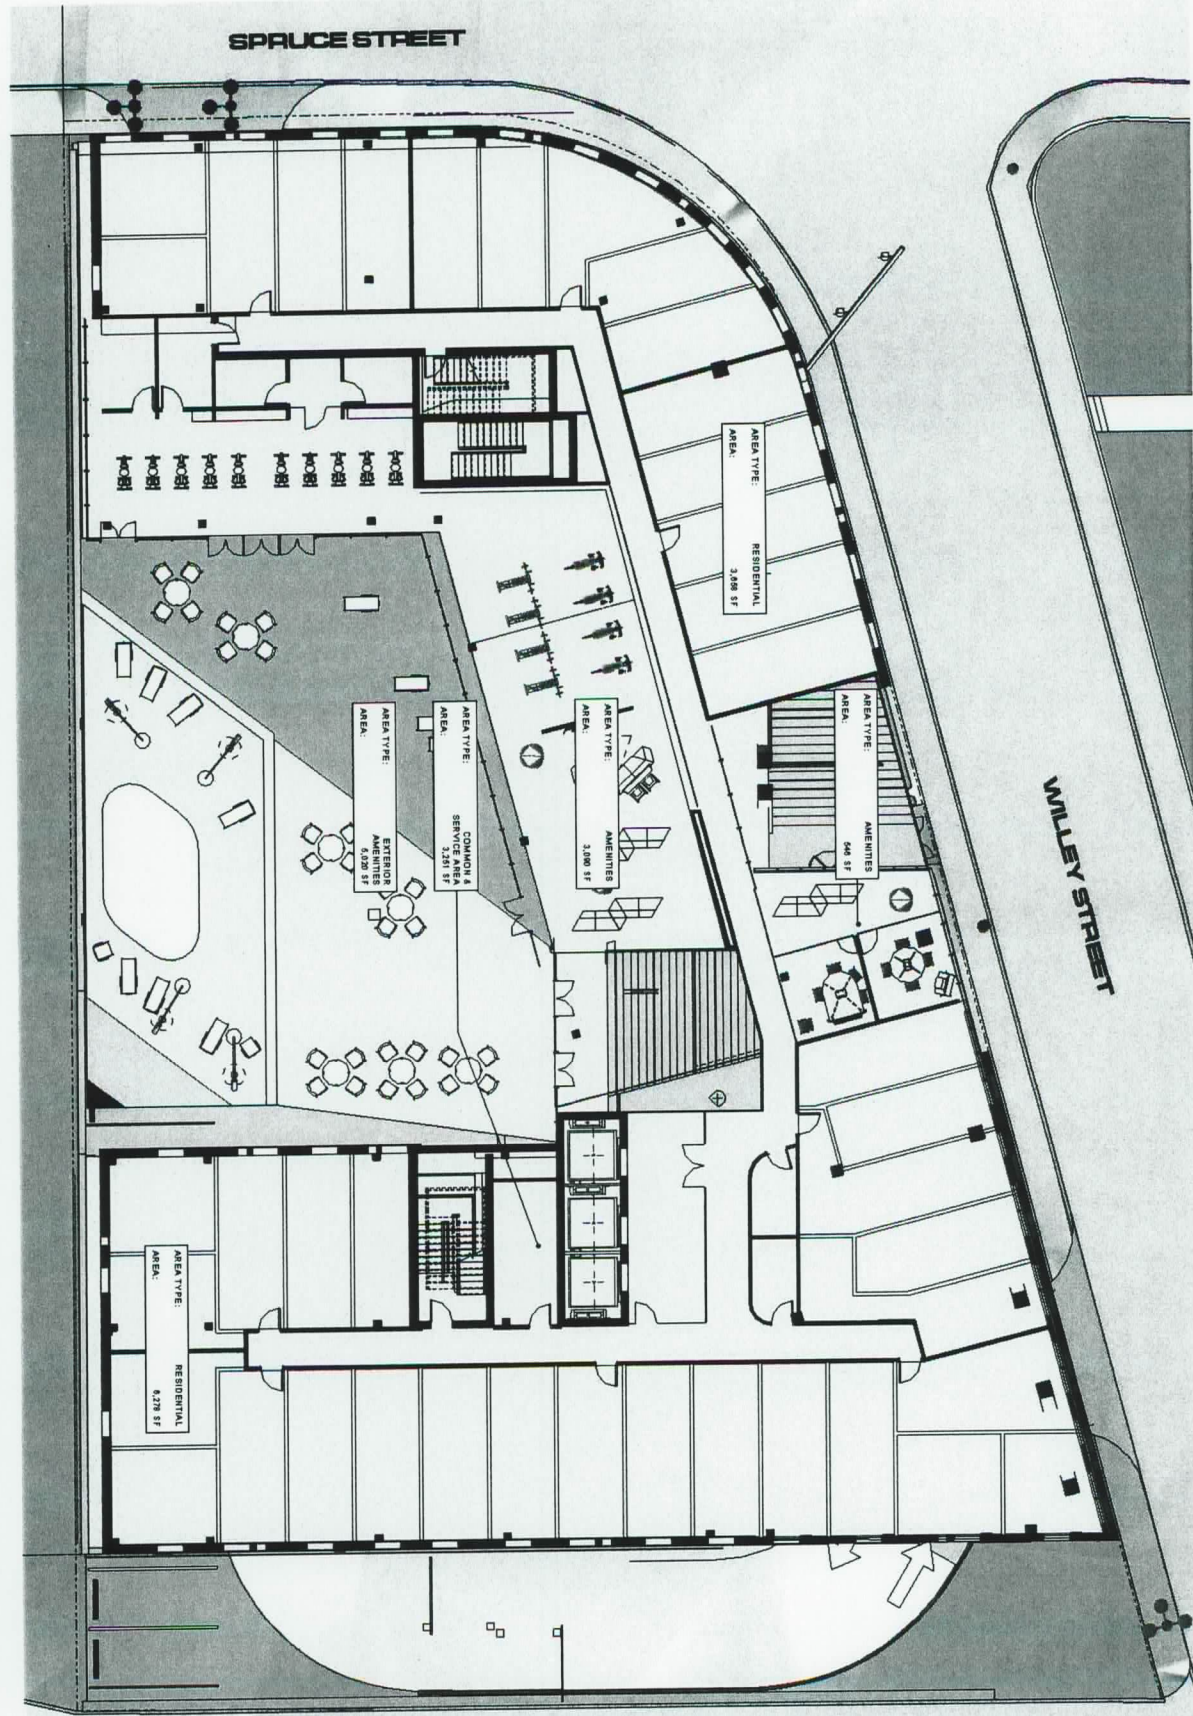

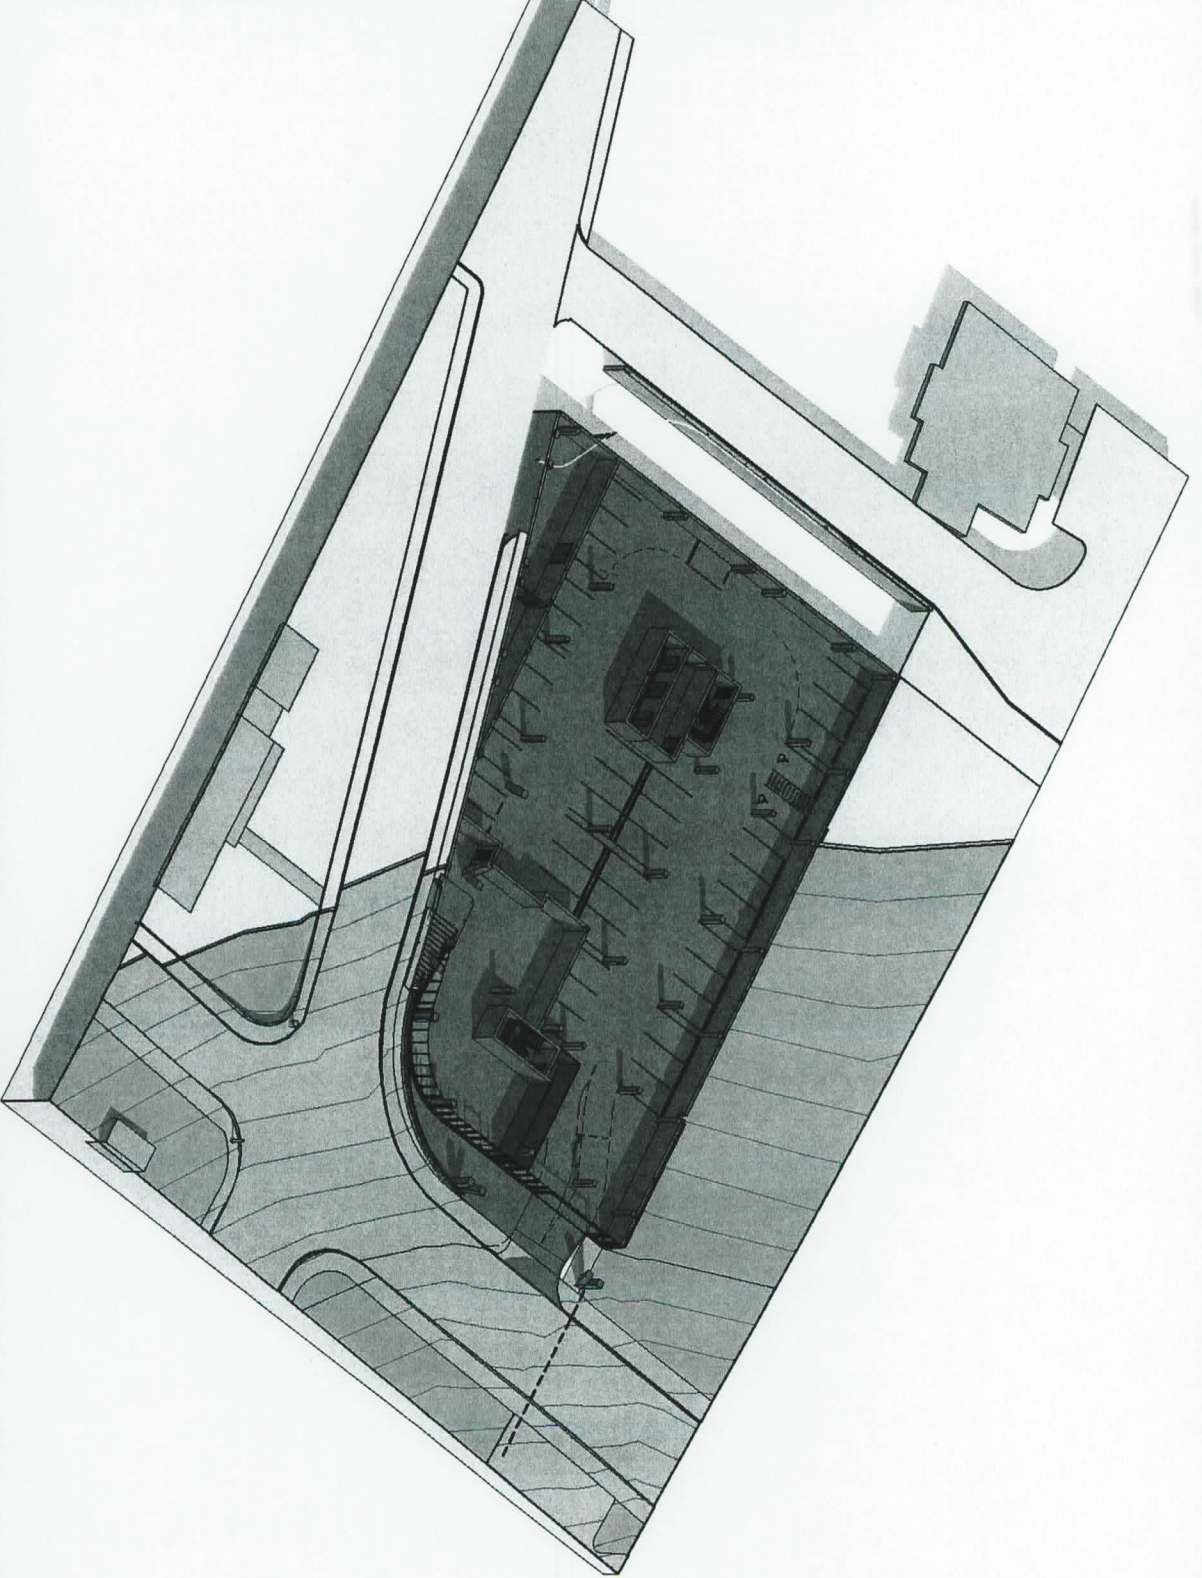


LEVEL
P1




© 2014 Erdy McHenry Architecture
3/24/2014

494 Spruce Street
Morgantown, WV


emArchitecture

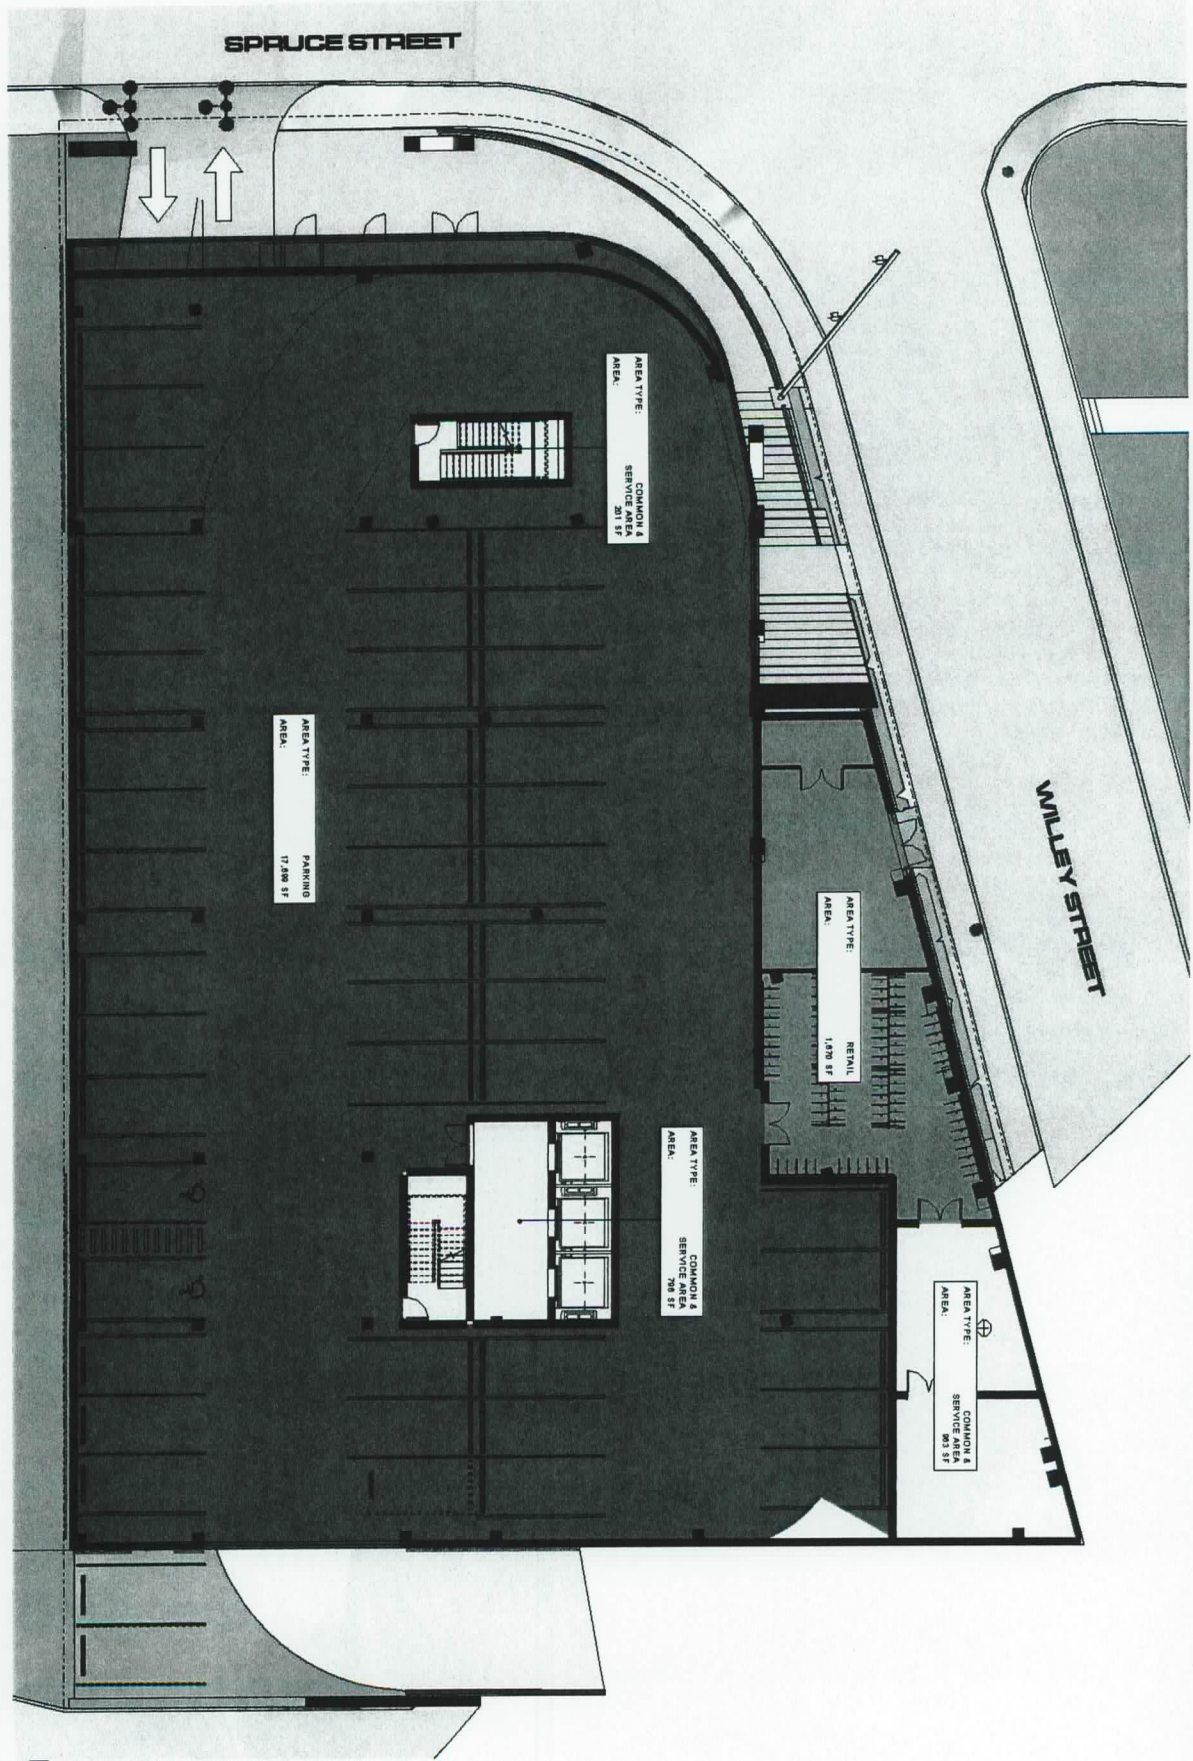

LEVEL **P2**

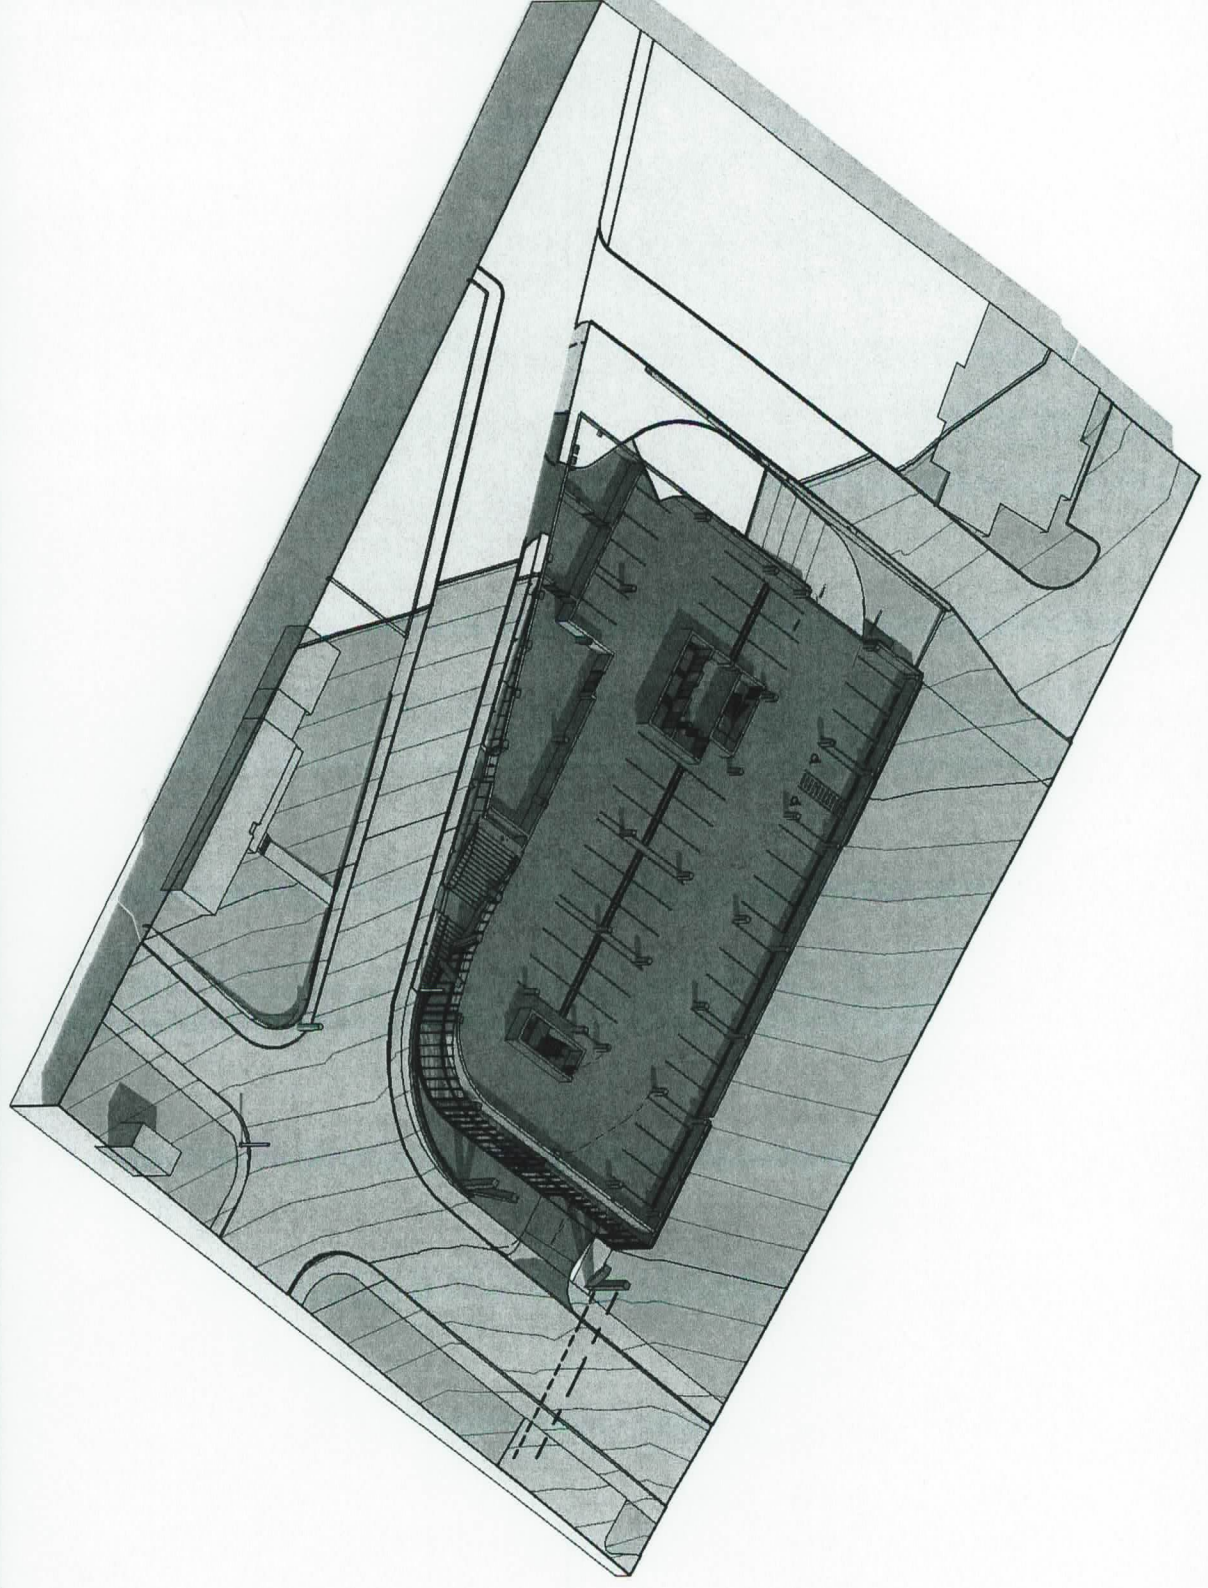

LEVEL
P2

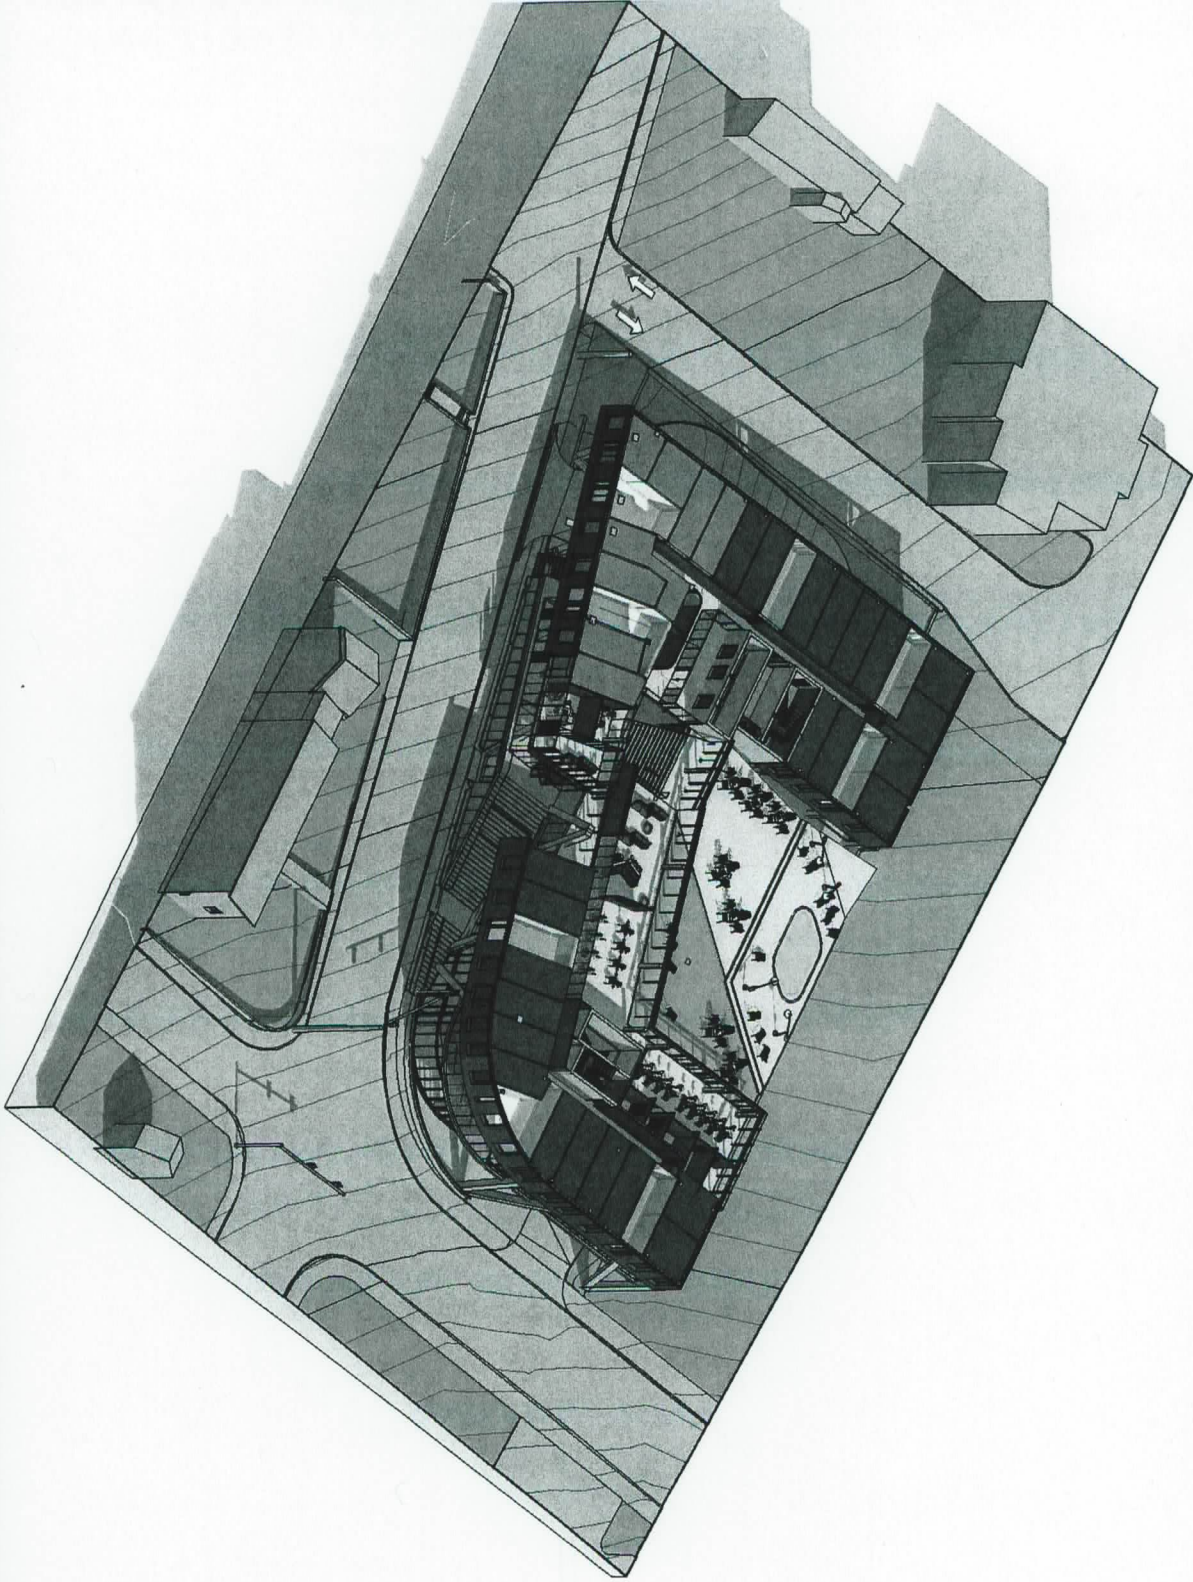

LEVEL 02

CA
STUDENT

© 2014 Erdy McHenry Architecture
3/24/2014

494 Spruce Street
Morgantown, WV

emArchitecture



WILLEY SHEET MAIN ENTRANCE




STUDENT BUILDINGS

© 2014 Erdy McHenry Architecture
3/24/2014

494 Spruce Street
Morgantown, WV

emArchitecture

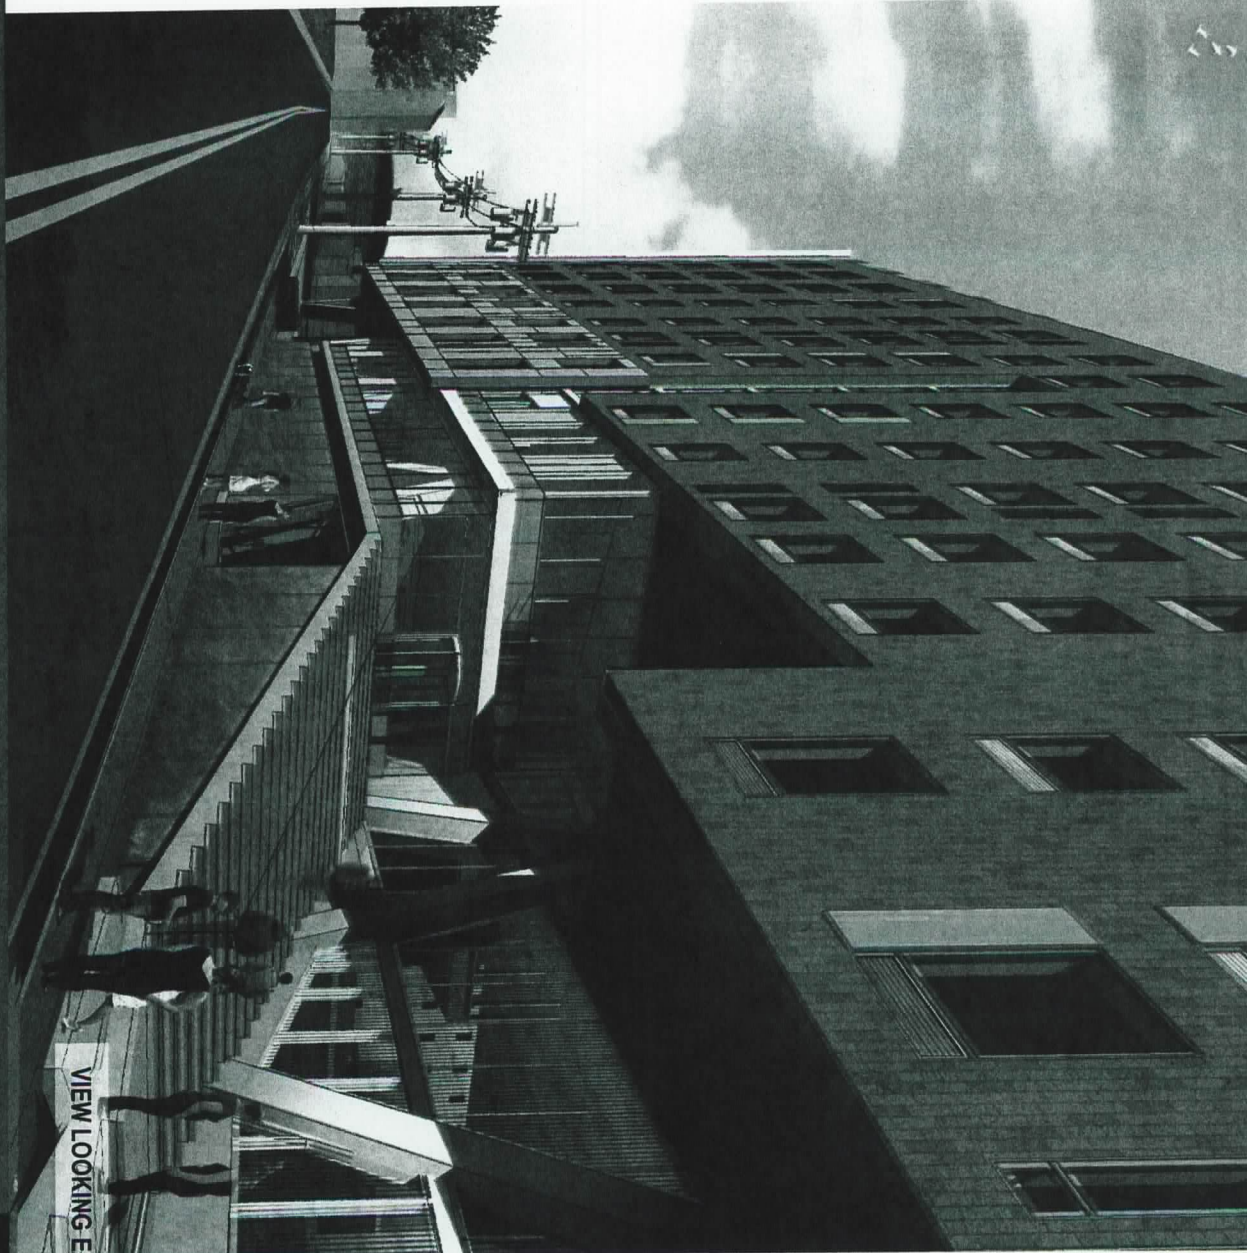

494 Spruce Street
Morgantown, WV

VIEW LOOKING EAST ON WILLEY STREET



RESIDENTIAL LOBBY INTERIOR



STUDENT


© 2014 Eidy McHenry Architecture
3/24/2014

494 Spruce Street
Morgantown, WV

emArchitecture



VIEW OF OUTDOOR TERRACE FROM FITNESS

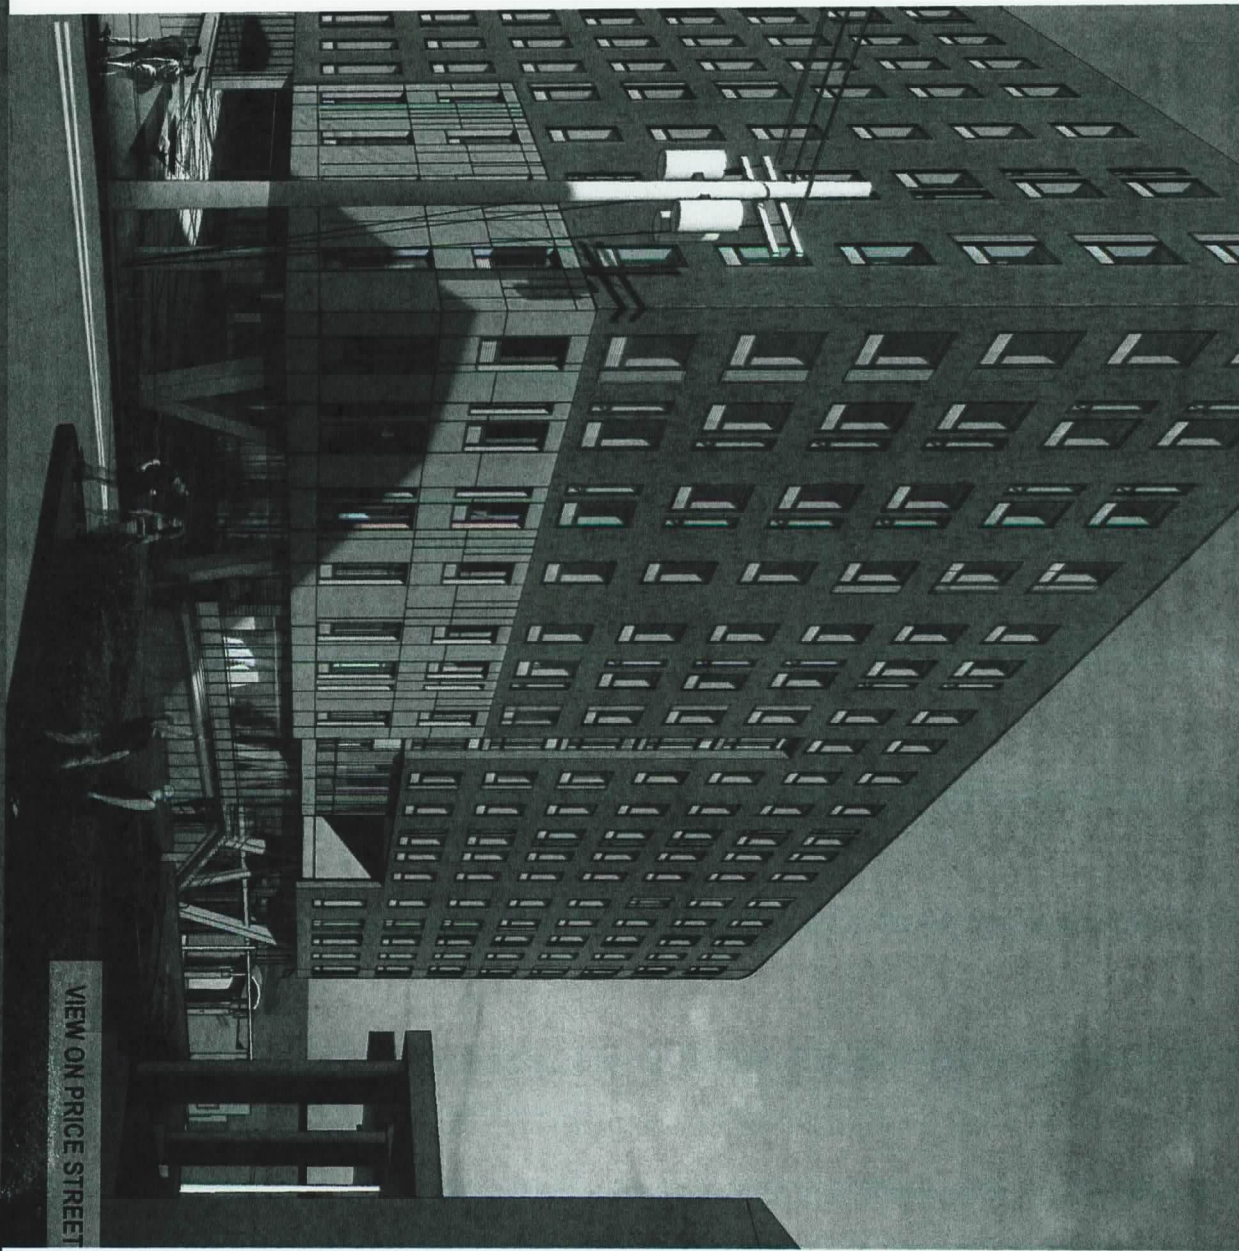

VIEW ON PRICE STREET
LOOKING SOUTHWEST

494 Spruce Street
Morgantown, WV