



Bicycle Rack Locations High Street: Willey to Forest Ave.

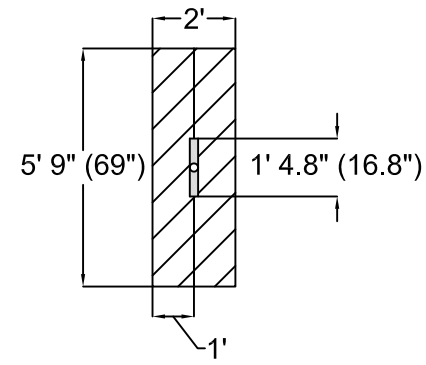


Bicycle Dimension

The posts for the bicycle racks cannot be installed within the stamped concrete portion of the sidewalks.

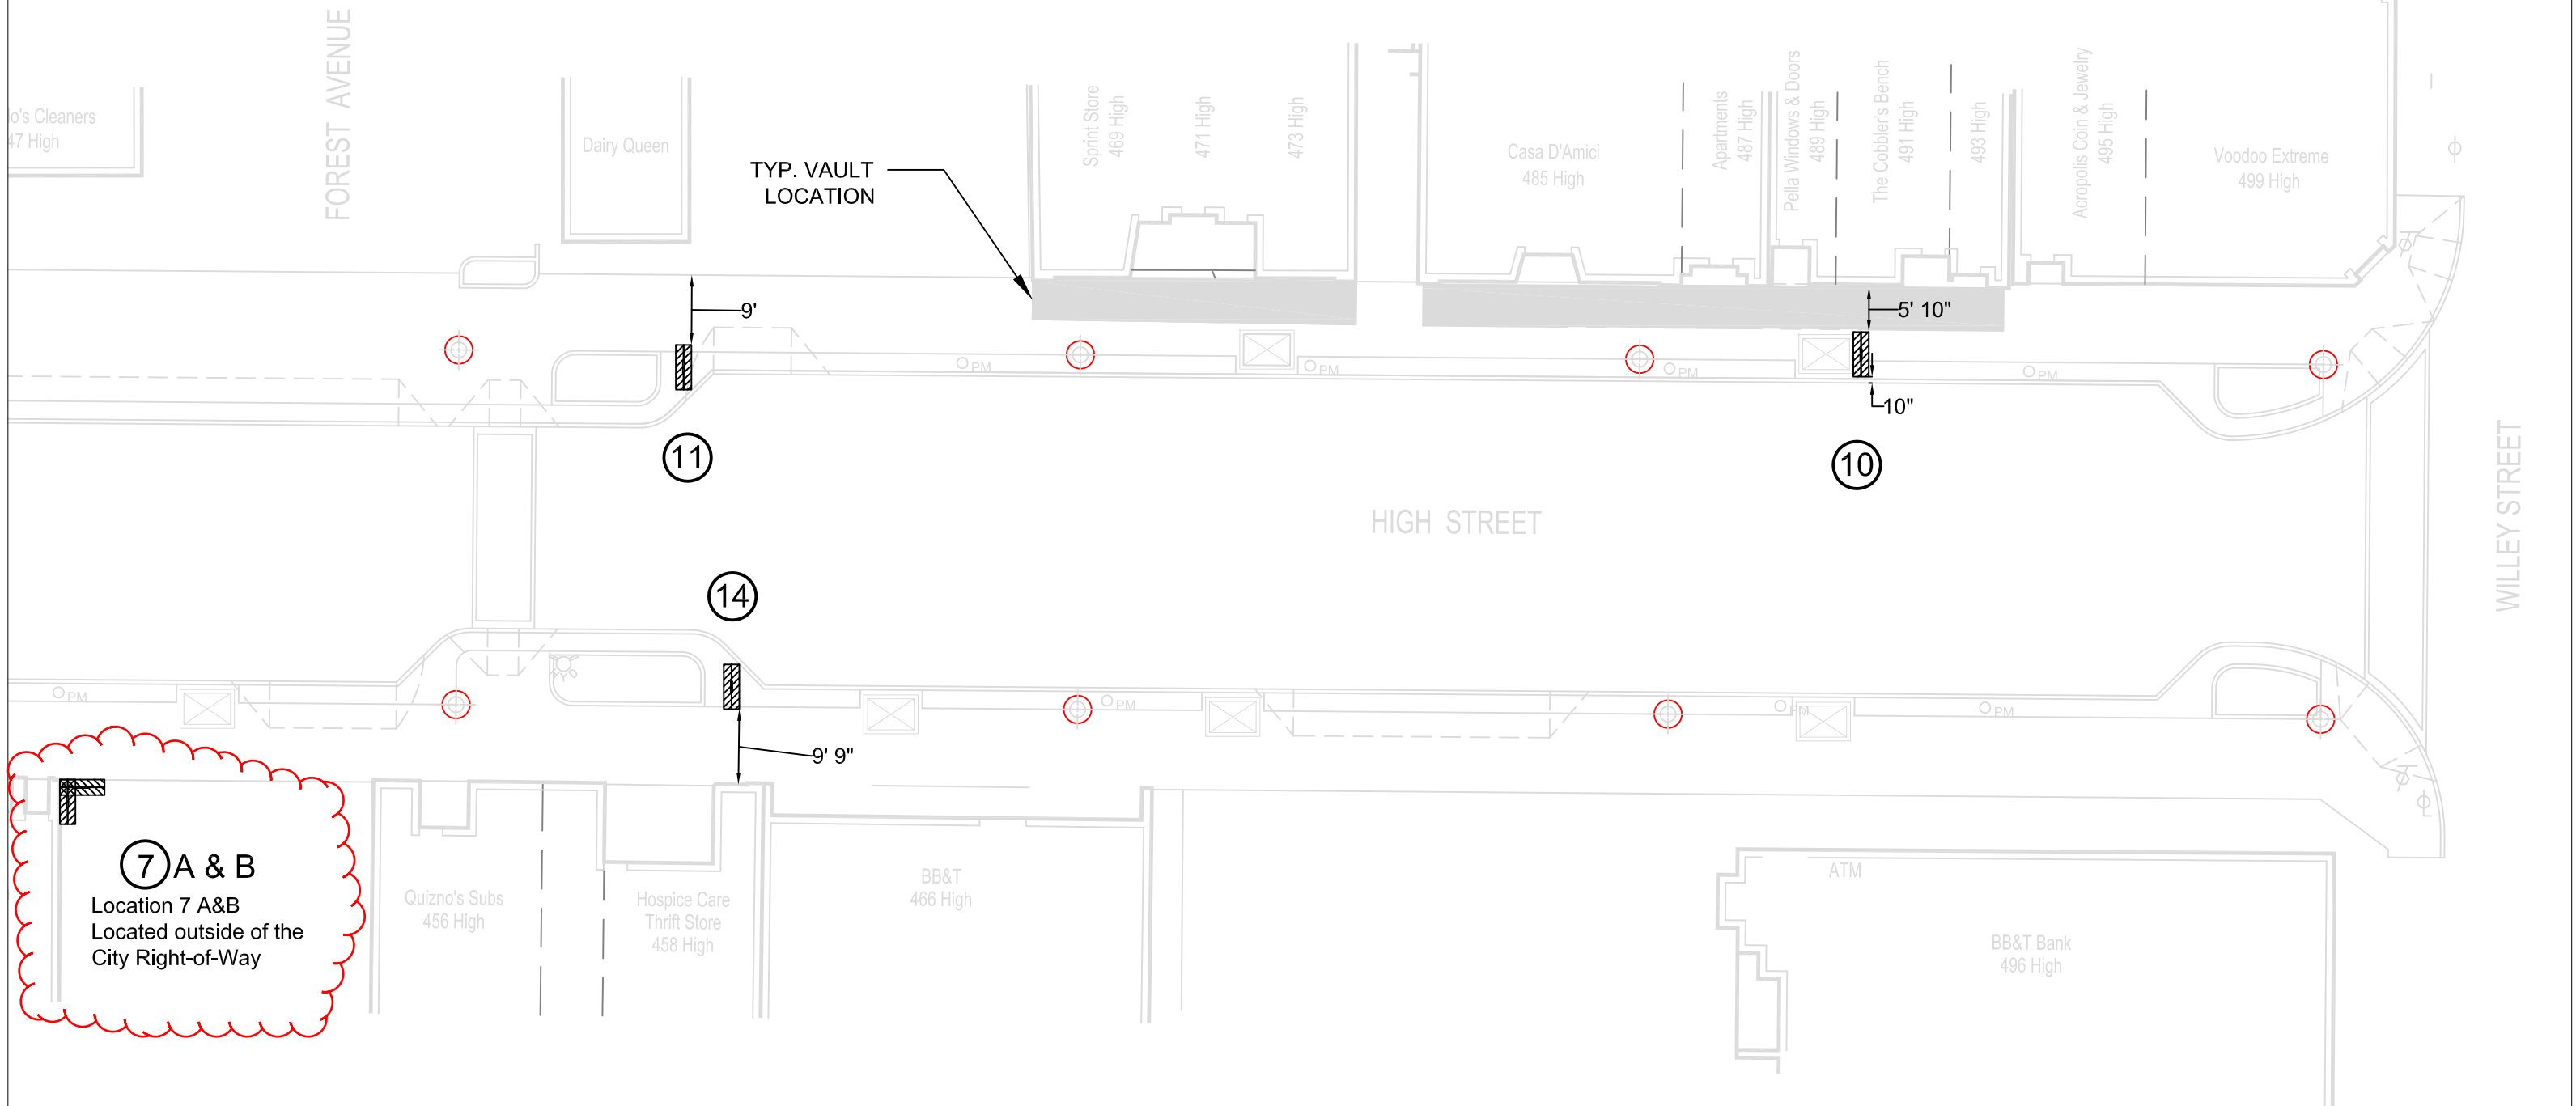


Bicycle Rack Locations

High Street: Forest to Fayette St.

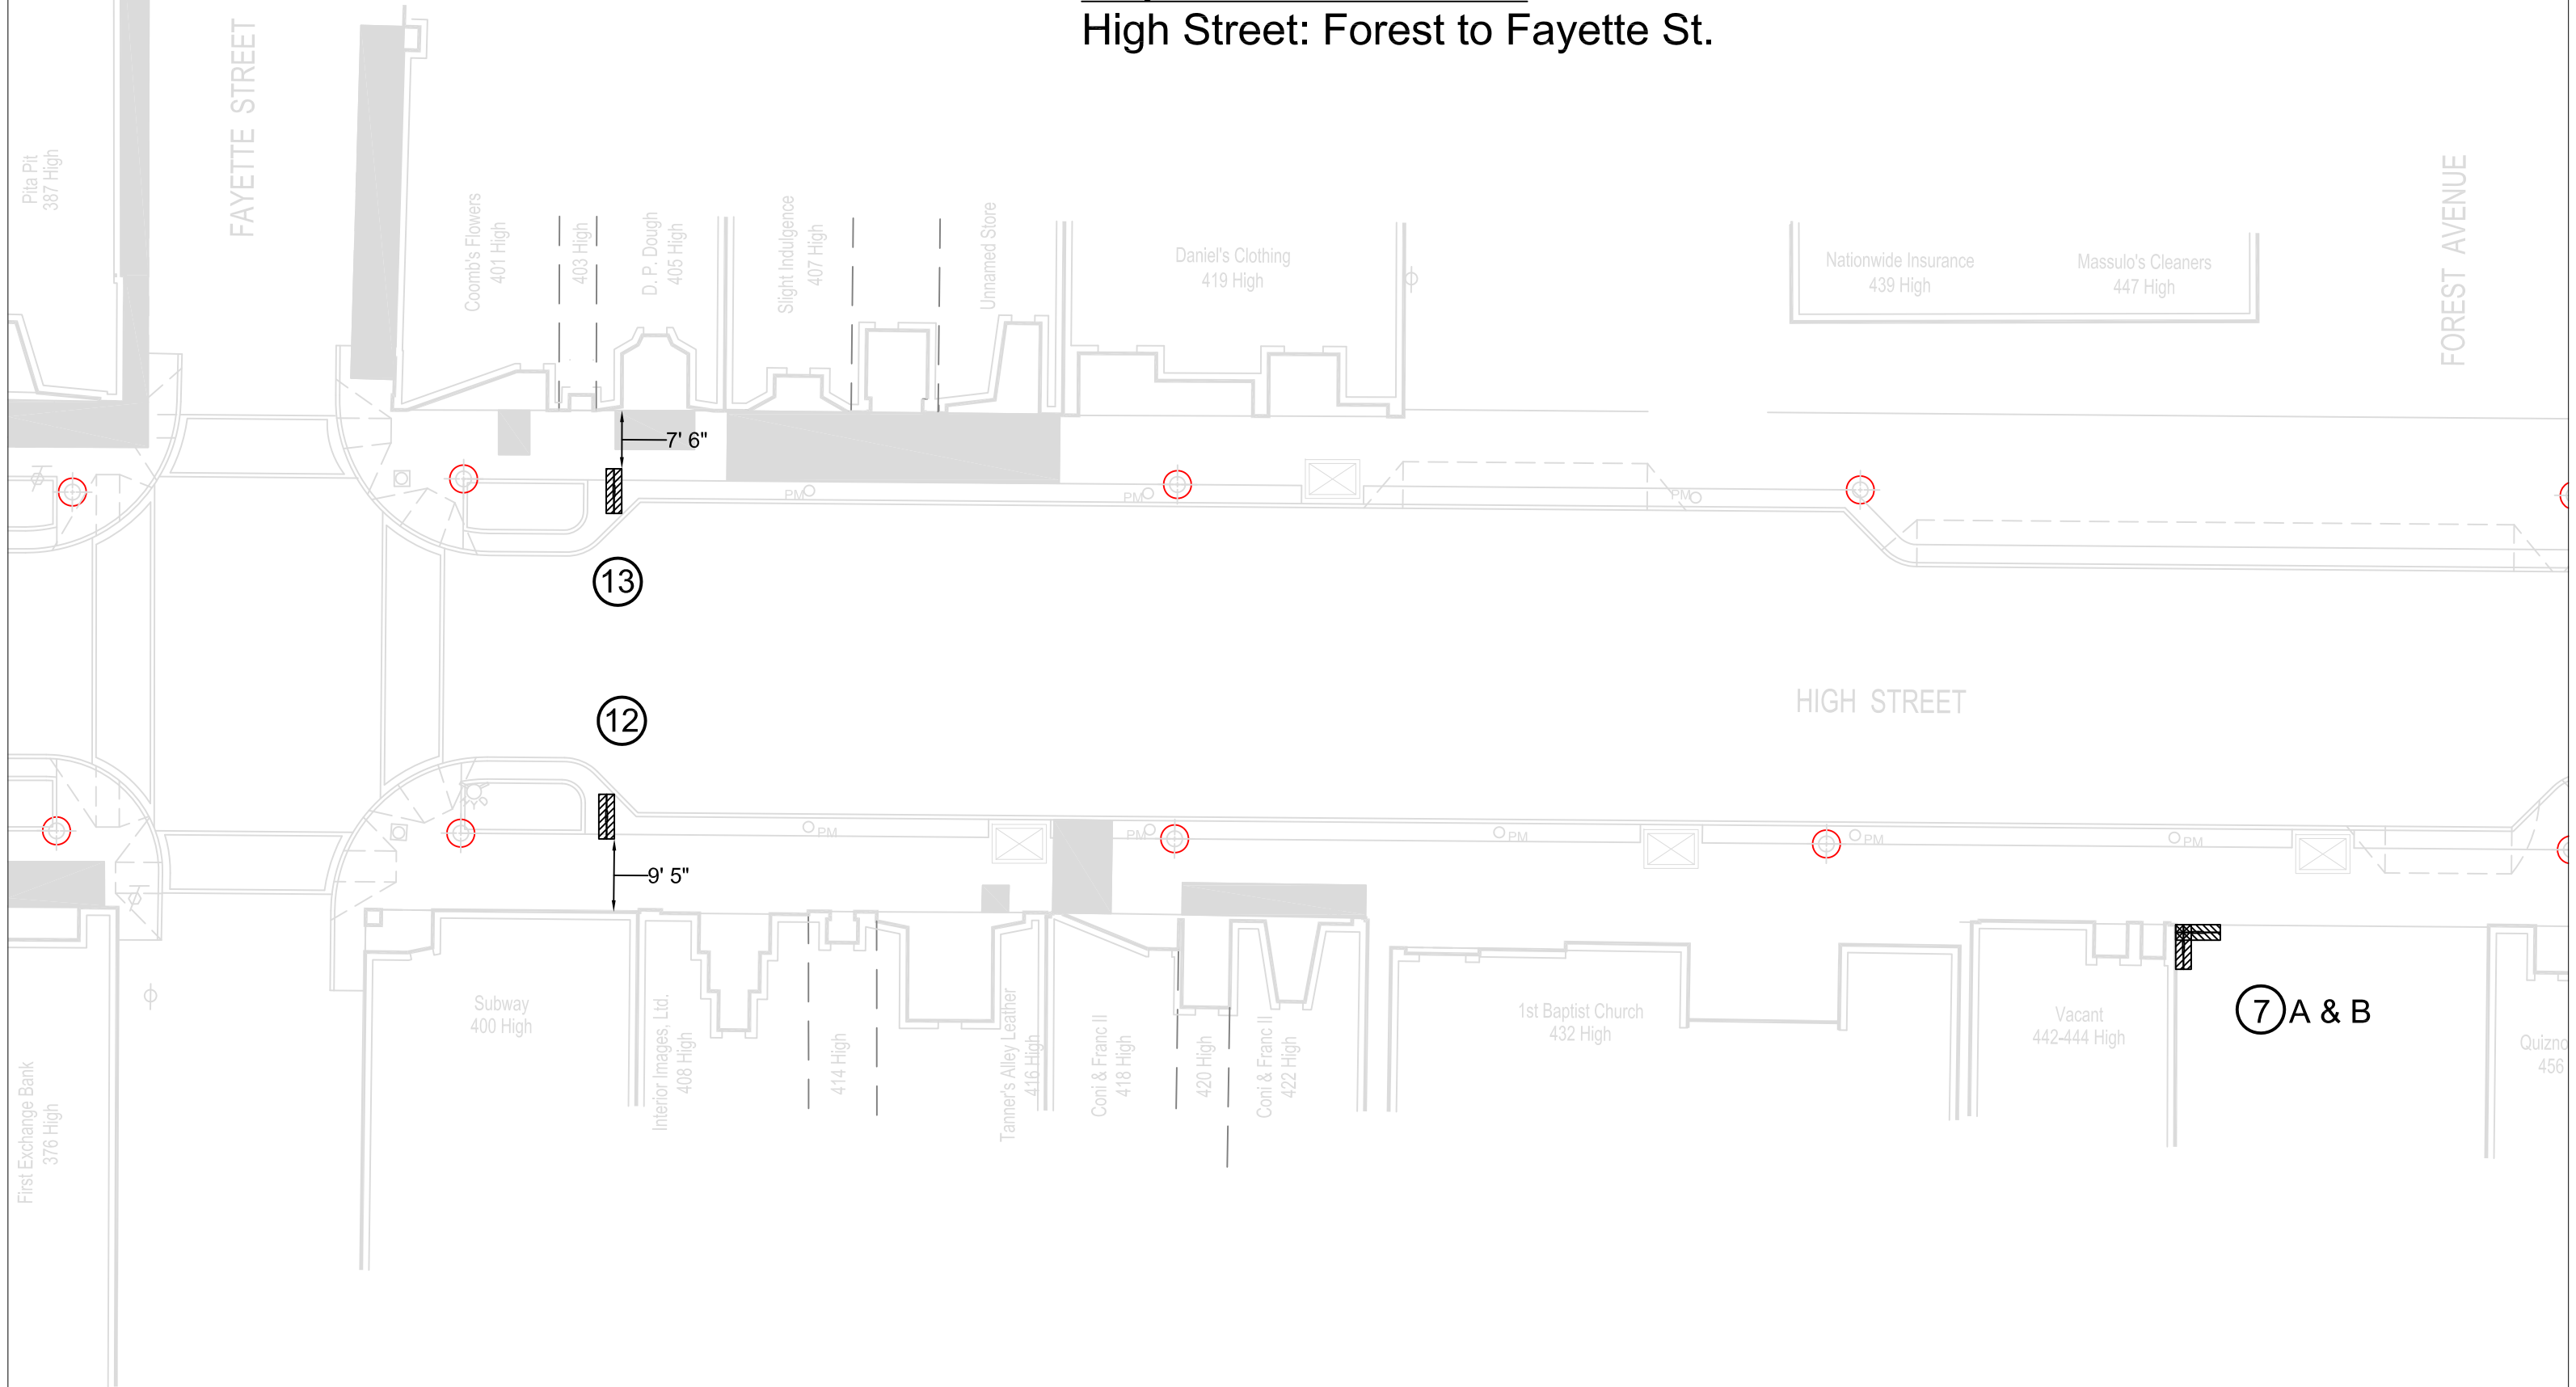

Bicycle Rack Locations

High Street: Fayette to Wall St.

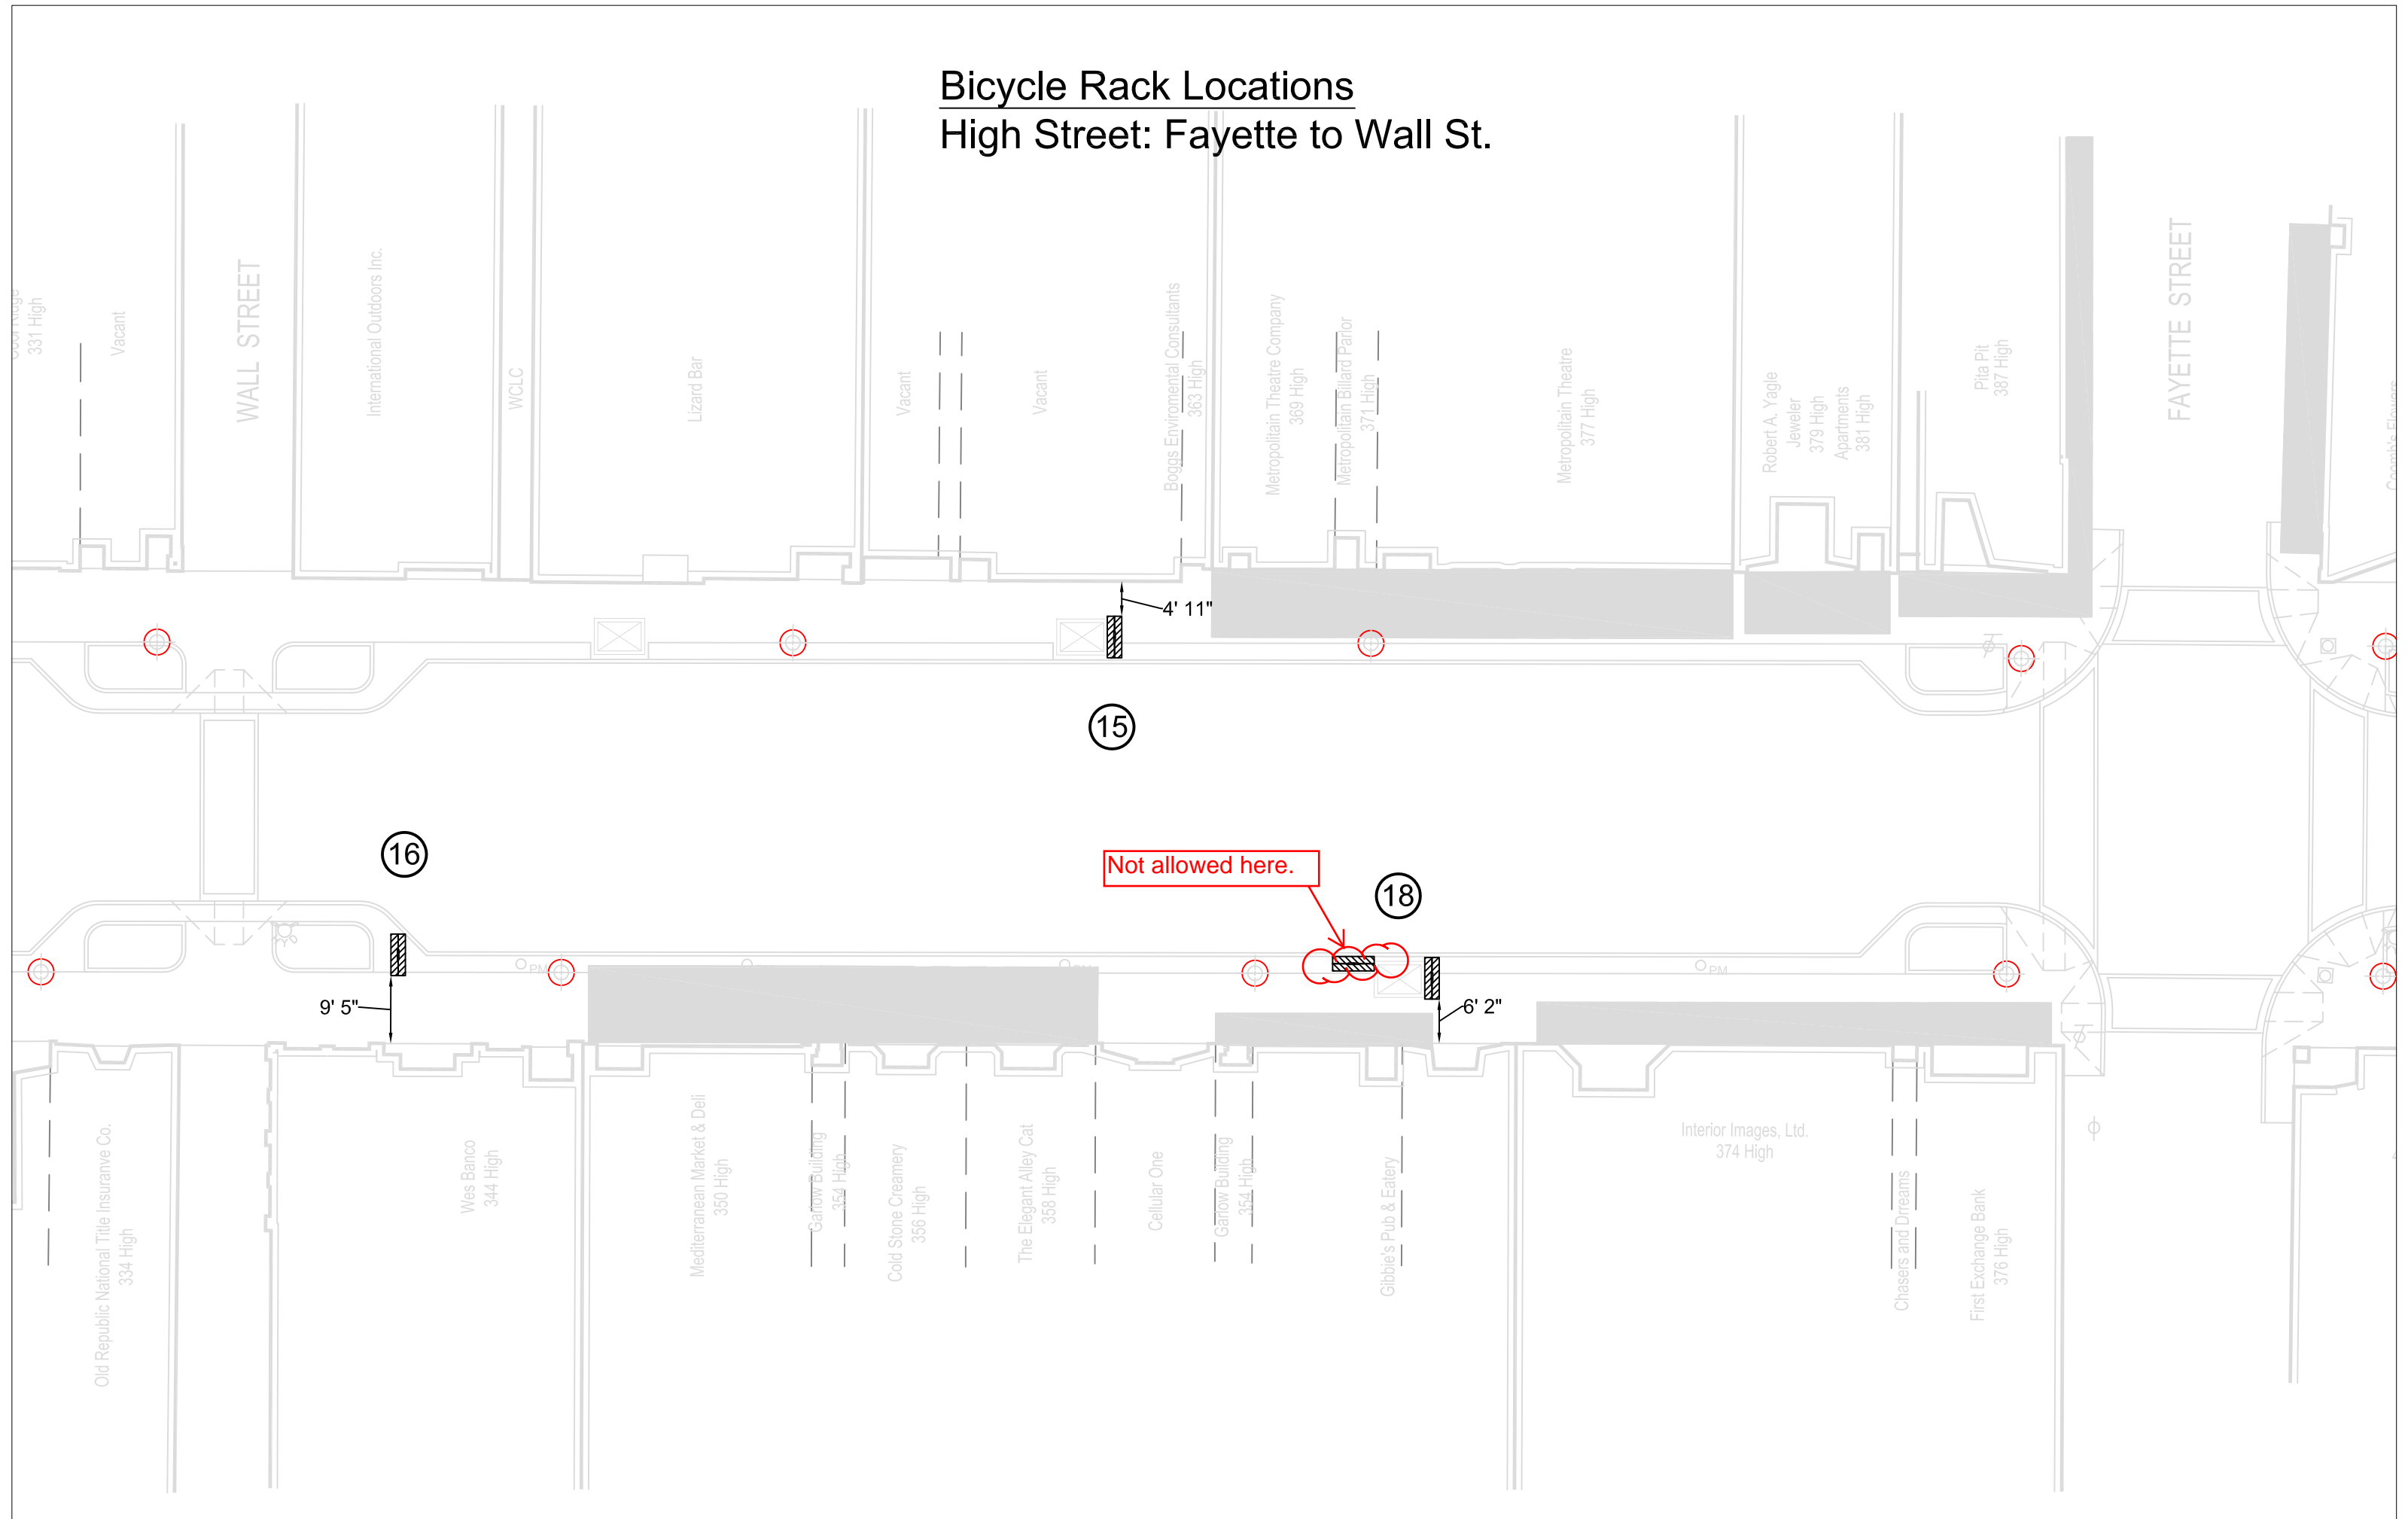

WALL STREET

FAYETTE STREET

15

16

18

Not allowed here.

331 High

Vacant

International Outdoors Inc.

WCLC

Lizard Bar

Vacant

Vacant

Boggs Environmental Consultants
363 High

Metropolitan Theatre Company
369 High

Metropolitan Billiard Parlor
371 High

Metropolitan Theatre
377 High

Robert A. Yagle
Jeweler
379 High
Apartments
381 High

Pita Pit
387 High

Old Republic National Title Insurance Co.
334 High

Wes Banco
344 High

Mediterranean Market & Deli
350 High

Garlow Building
354 High

Cold Stone Creamery
356 High

The Elegant Alley Cat
358 High

Cellular One

Garlow Building
354 High

Gibbie's Pub & Eatery

Interior Images, Ltd.
374 High

Chasers and Dreams

First Exchange Bank
376 High


9' 5"

4' 11"

6' 2"


Bicycle Rack Locations

High Street: Wall to Walnut St.

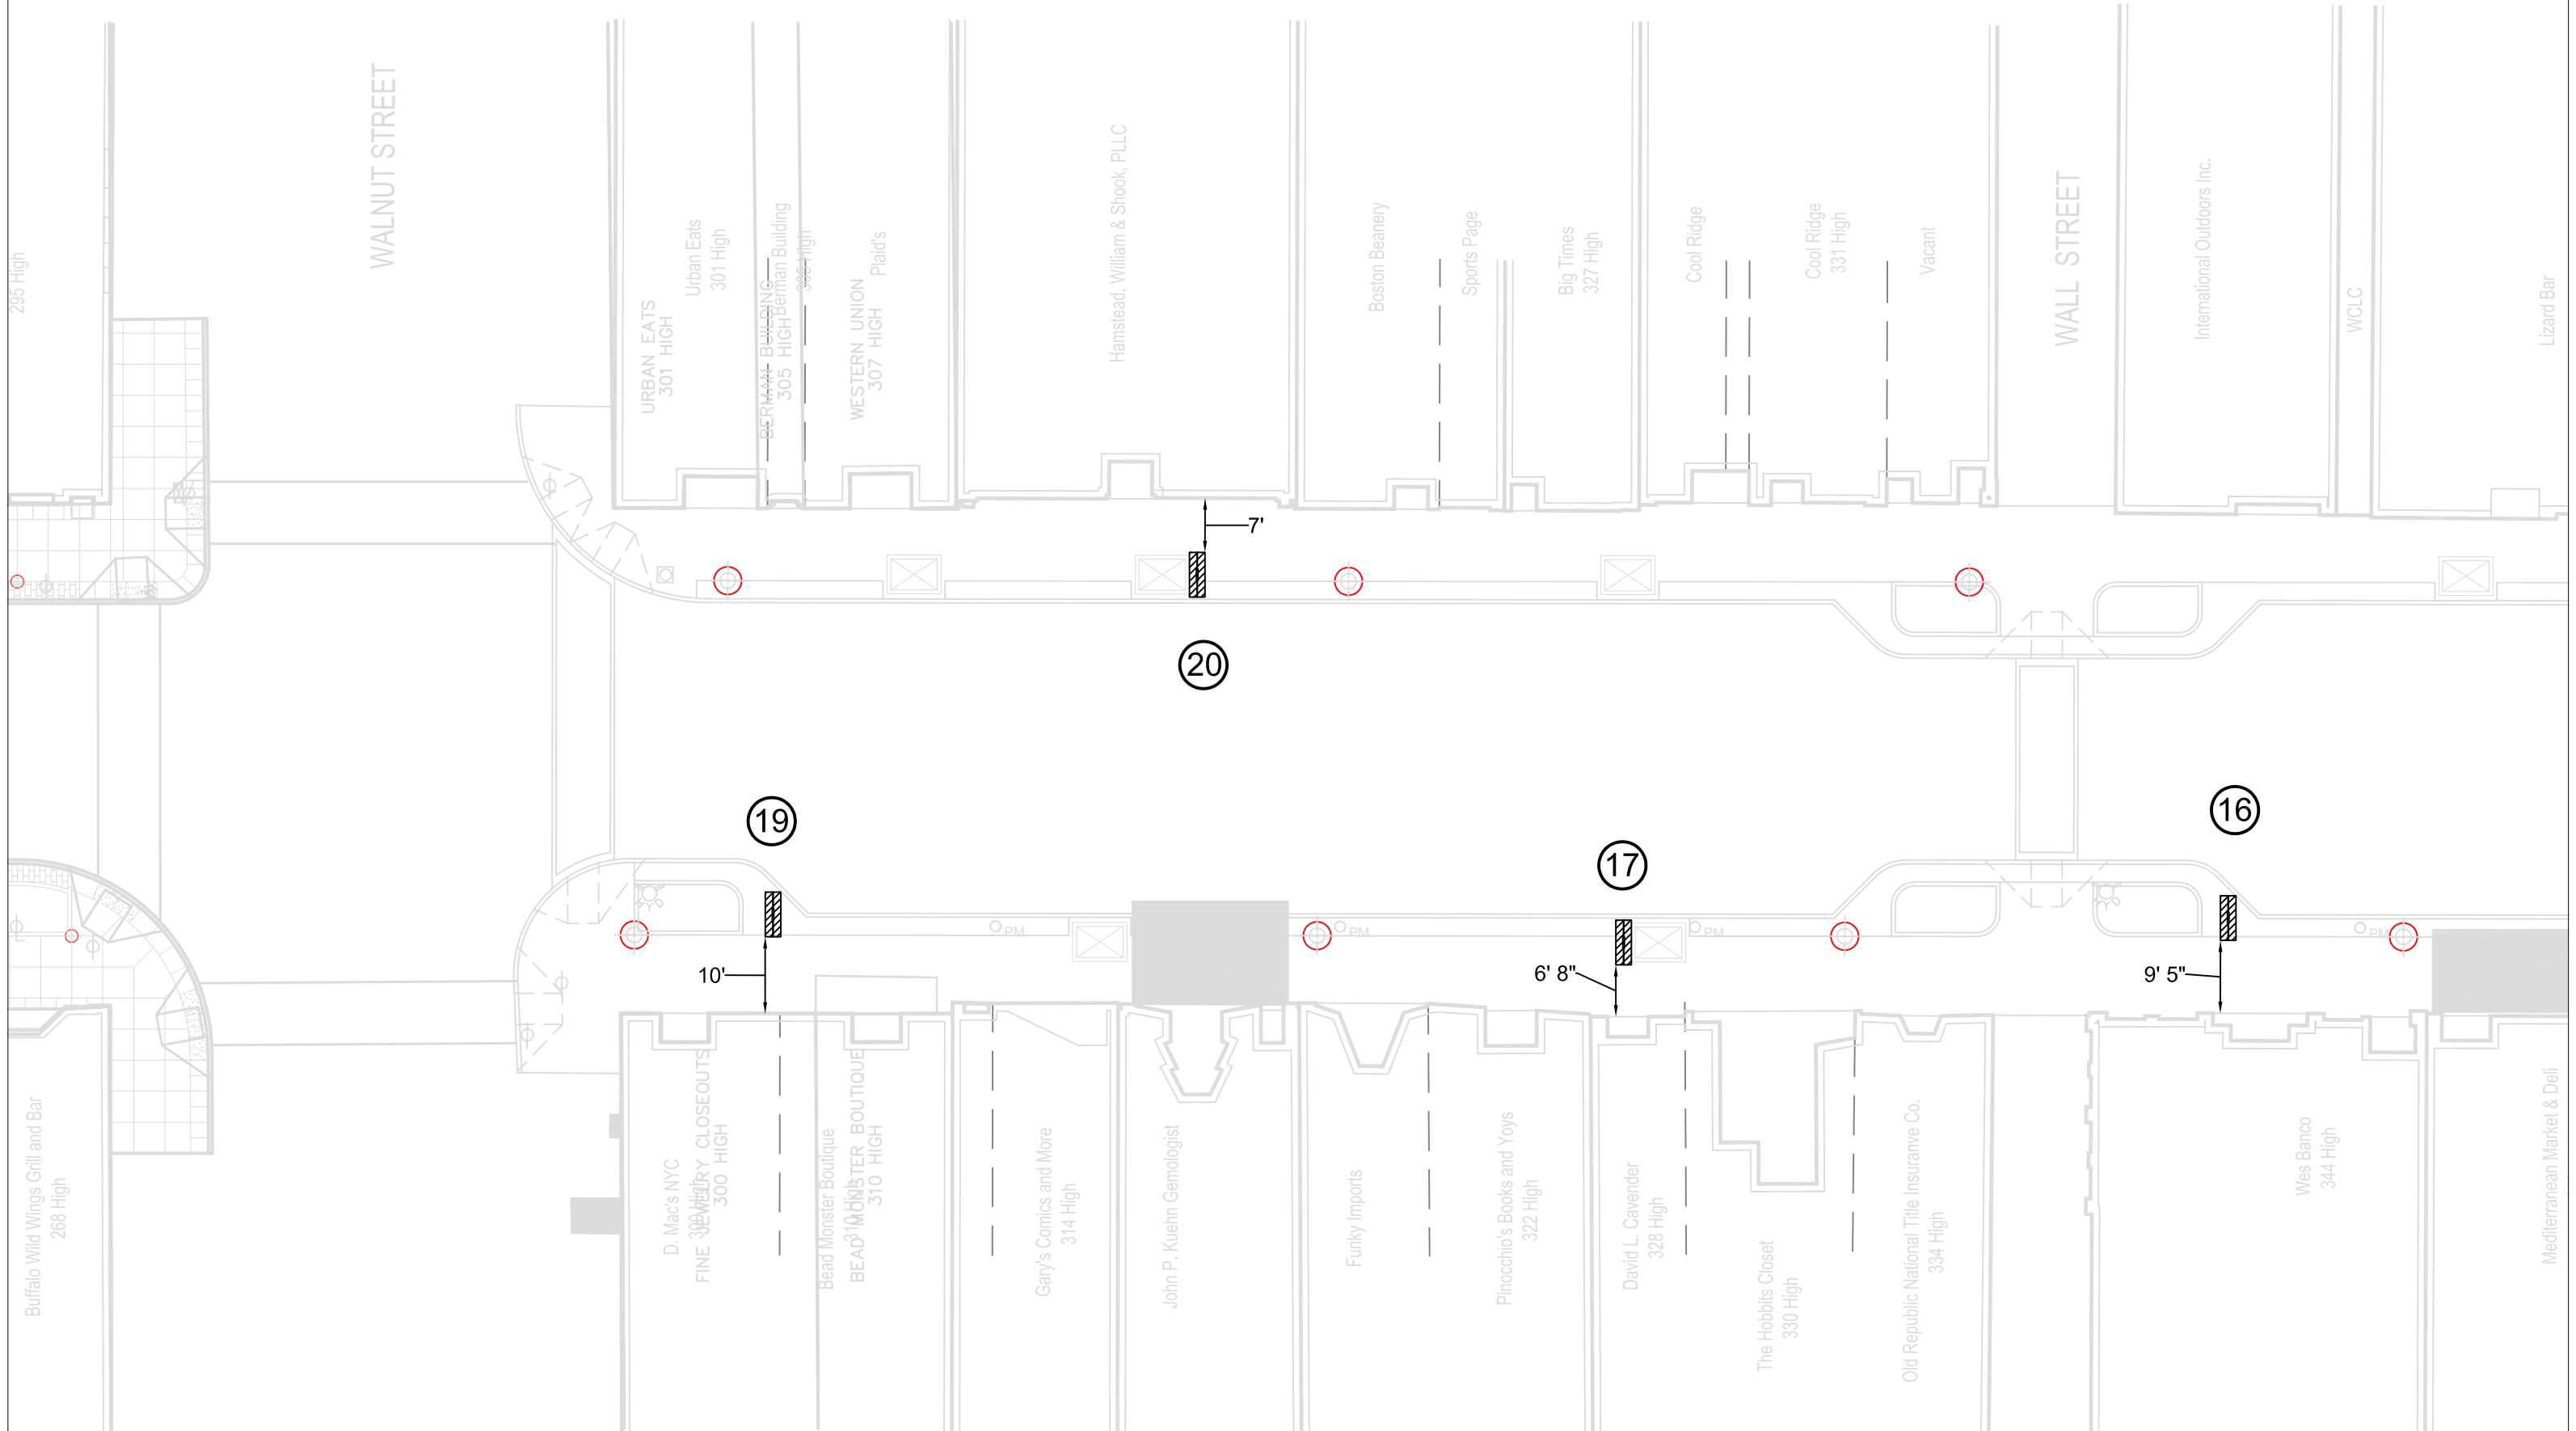

Bicycle Rack Locations

High Street: Walnut to Family Dollar

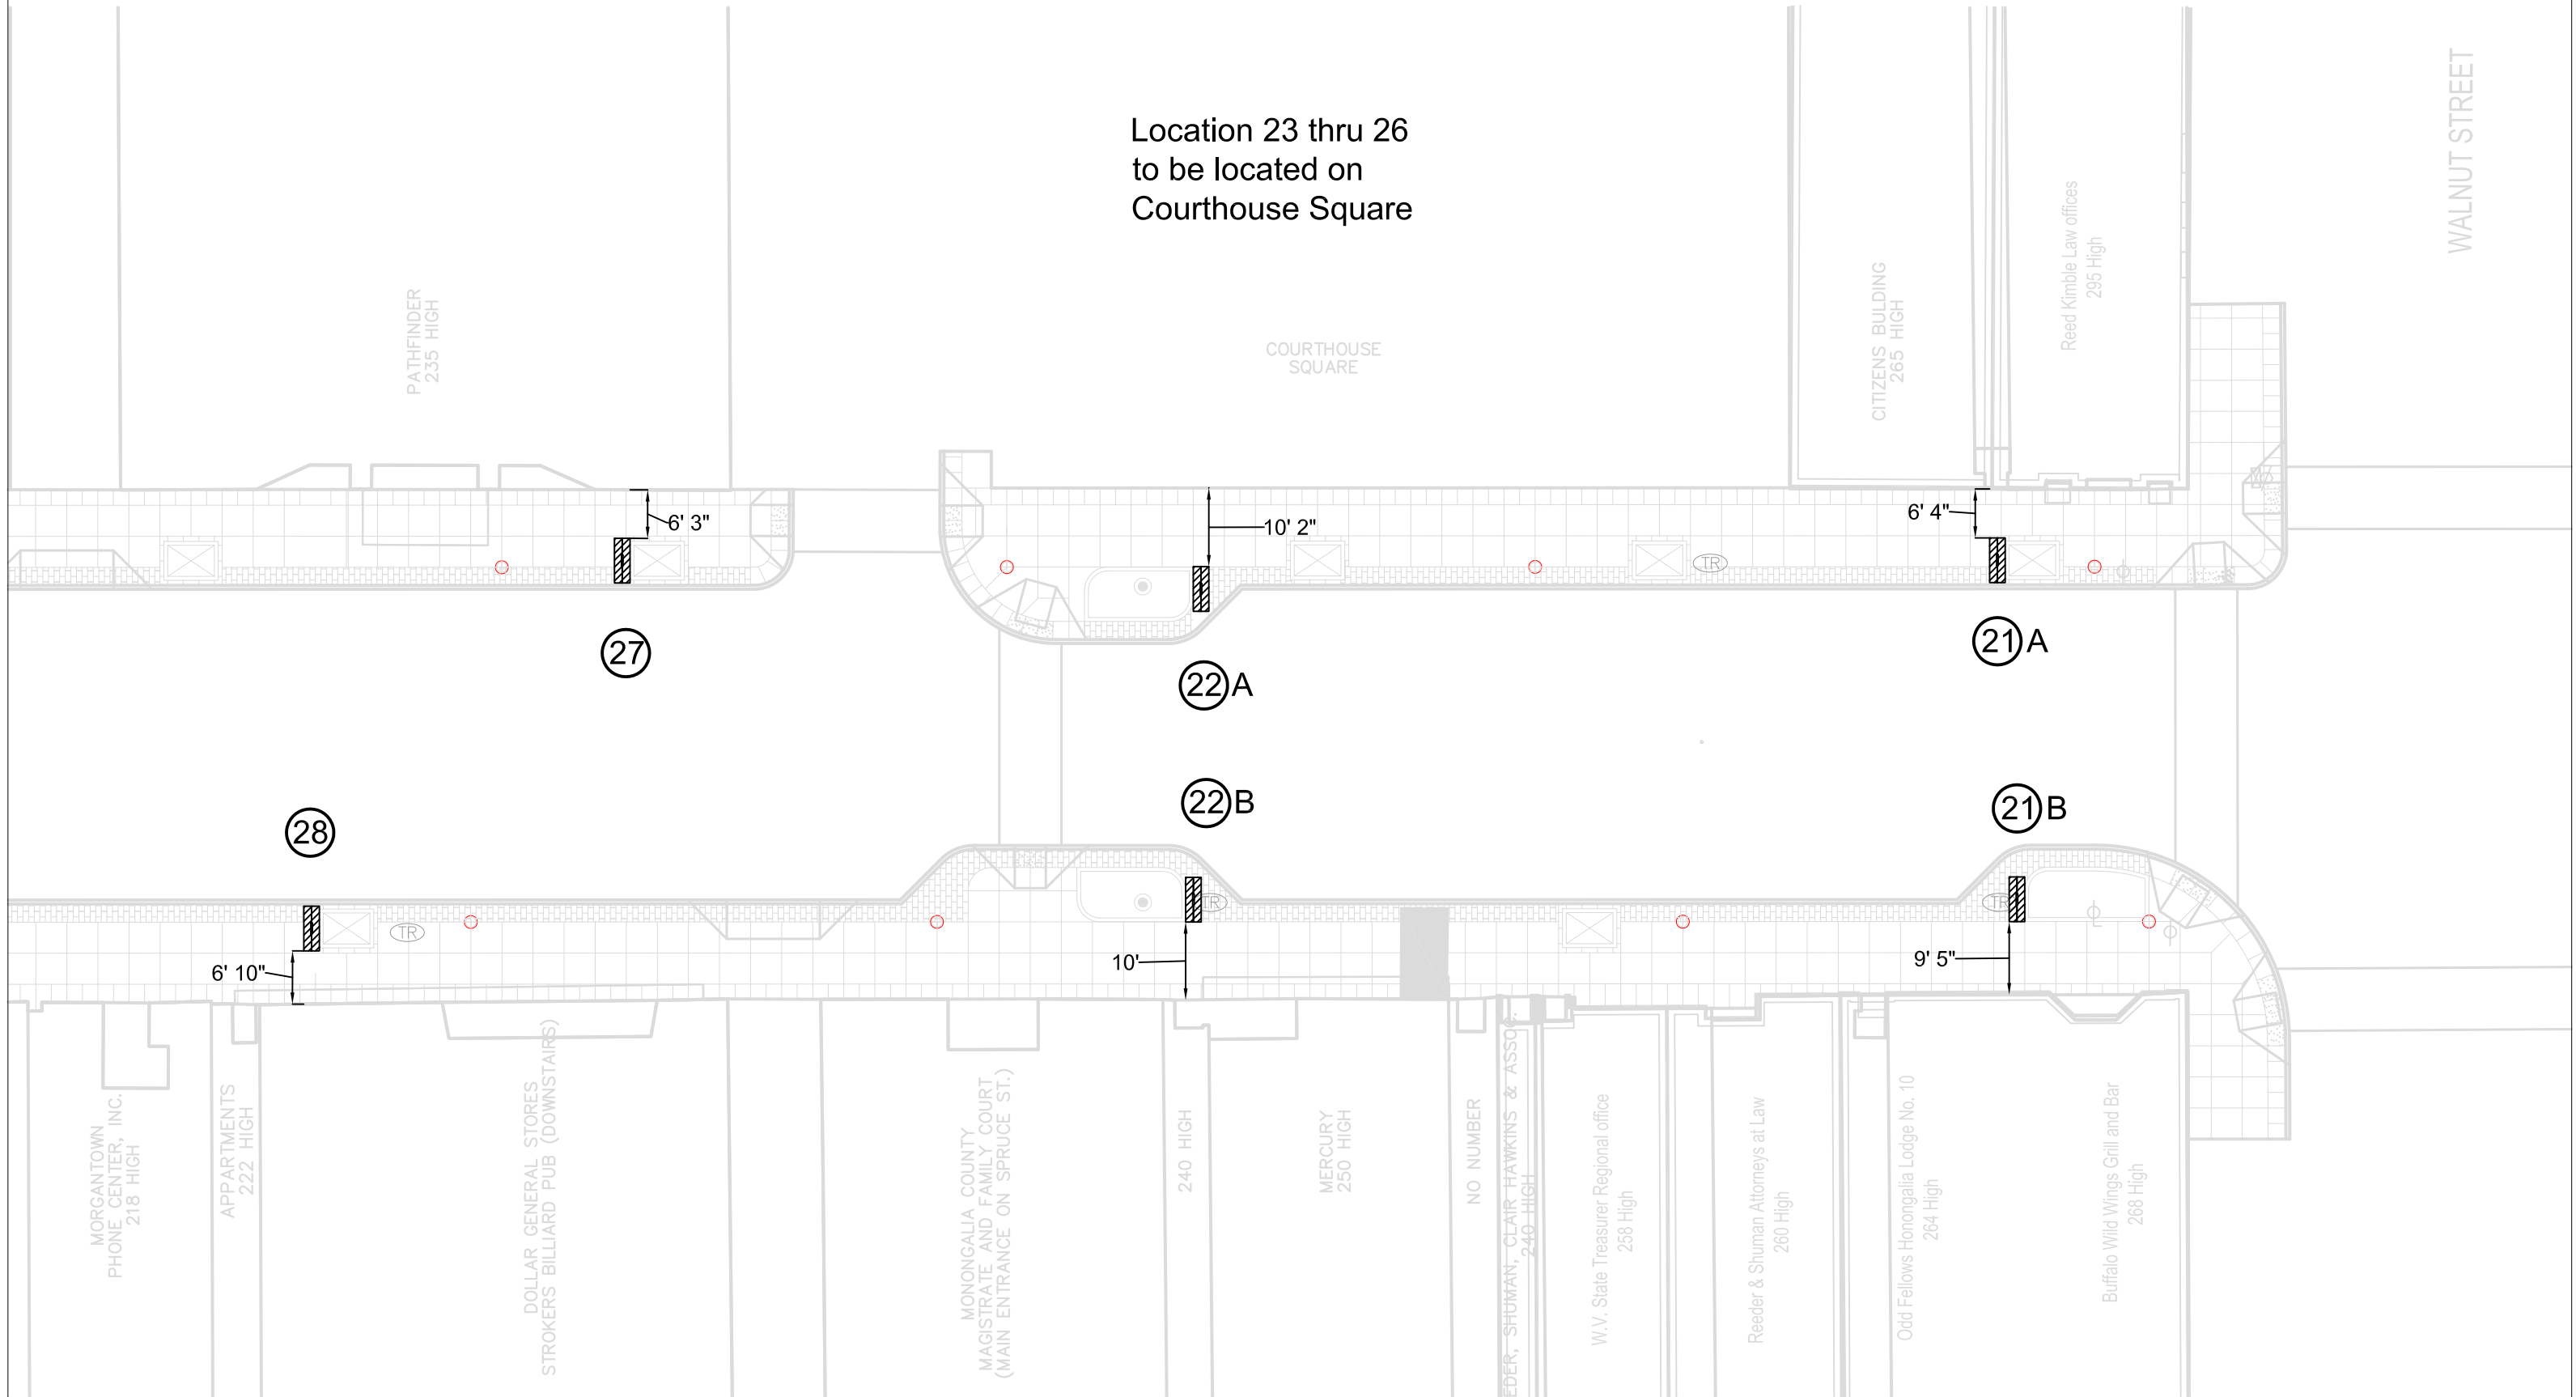

Bicycle Rack Locations

High Street: Family Dollar to Pleasant St.

